

# LOT NAME & NUMBER

## DANSBY A


THIS PLAN REFLECTS THE FOLLOWING CHANGES FROM THE BASE PLAN:

2/12/2019

COPYRIGHT DK DESIGNS, INC. ALL RIGHTS RESERVED. ANY DUPLICATION, DISTRIBUTION, RESALE OR REPRODUCTION OF ANY KIND TO THESE PLANS IS STRICTLY PROHIBITED UNLESS AUTHORIZED IN WRITING BY DK DESIGNS, INC.



[www.dkplans.com](http://www.dkplans.com)

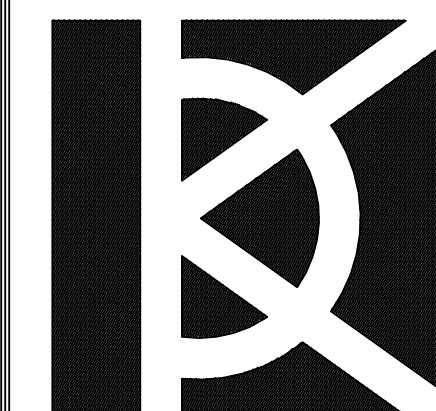

**DK DESIGNS, INC.**  
BROOKS, GA.  
770-460-9495

LOT NAME & NUMBER

DRAWING TITLE:  
COVER SHEET  
PLAN NAME:  
**DANSBY A**  
BUILDER:  
JEFF LINDSEY COMMUNITIES

SQUARE FOOTAGE:

FIRST FLOOR:	1,934 SQ. FT.
SECOND FLOOR:	494 SQ. FT.
TOTAL:	2,428 SQ. FT.
GARAGE:	435 SQ. FT.
FRONT PORCH:	131 SQ. FT.
COVERED PATIO:	192 SQ. FT.


REVISIONS:


SCALE:  
DATE: 2/12/19  
DWG. BY: DK







COPYRIGHT DK DESIGNS, INC. ALL RIGHTS RESERVED. ANY DUPLICATION, DISTRIBUTION, RESALE OR REPRODUCTION OF ANY KIND TO THESE PLANS IS STRICTLY PROHIBITED UNLESS AUTHORIZED IN WRITING BY DK DESIGNS, INC.

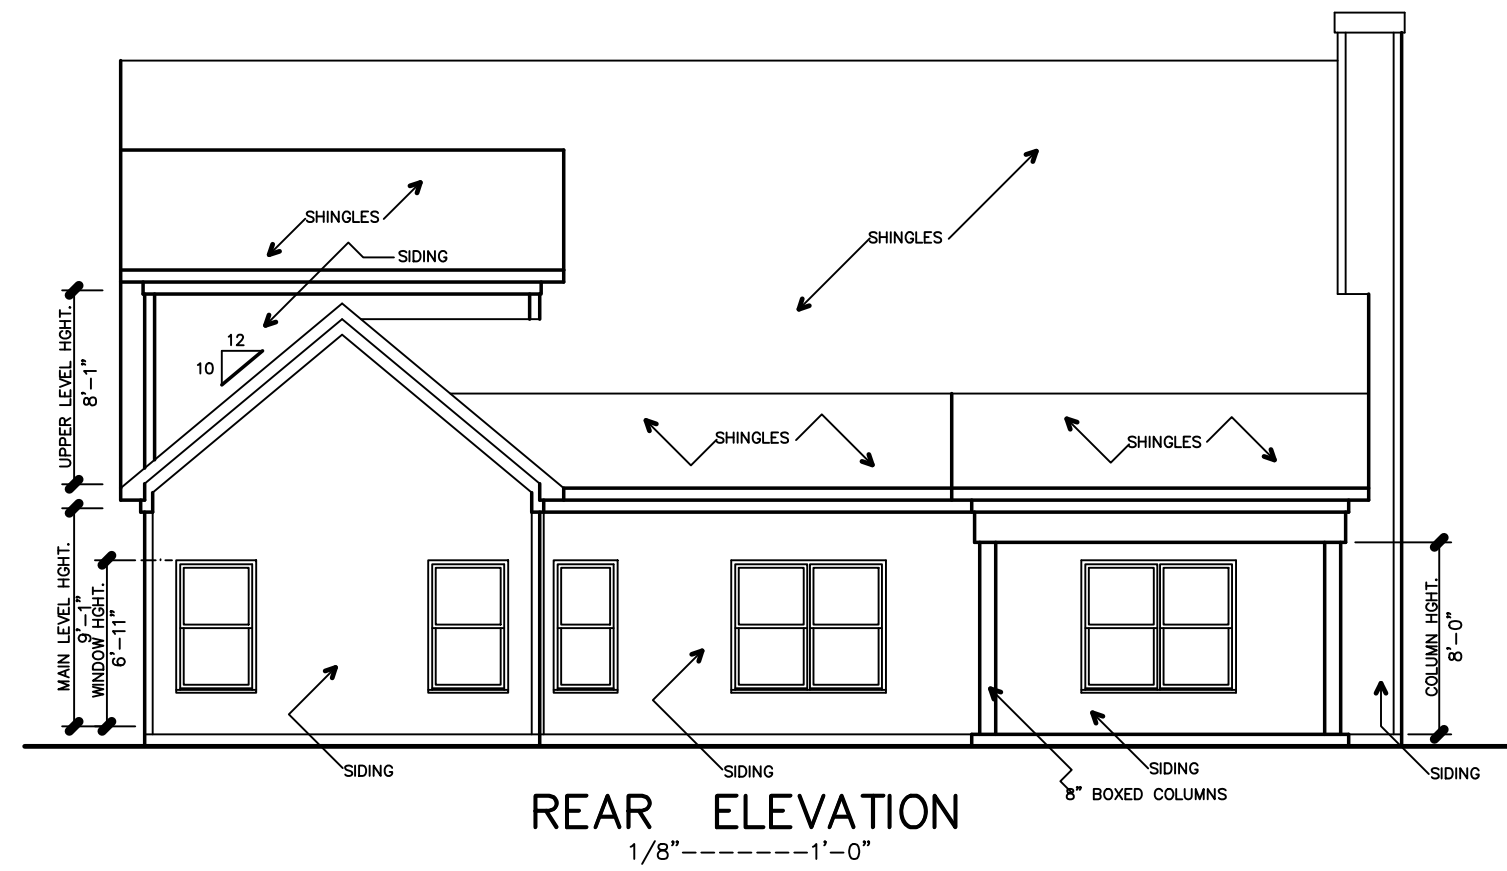


REAR ELEVATION  
1/8" = 1'-0"

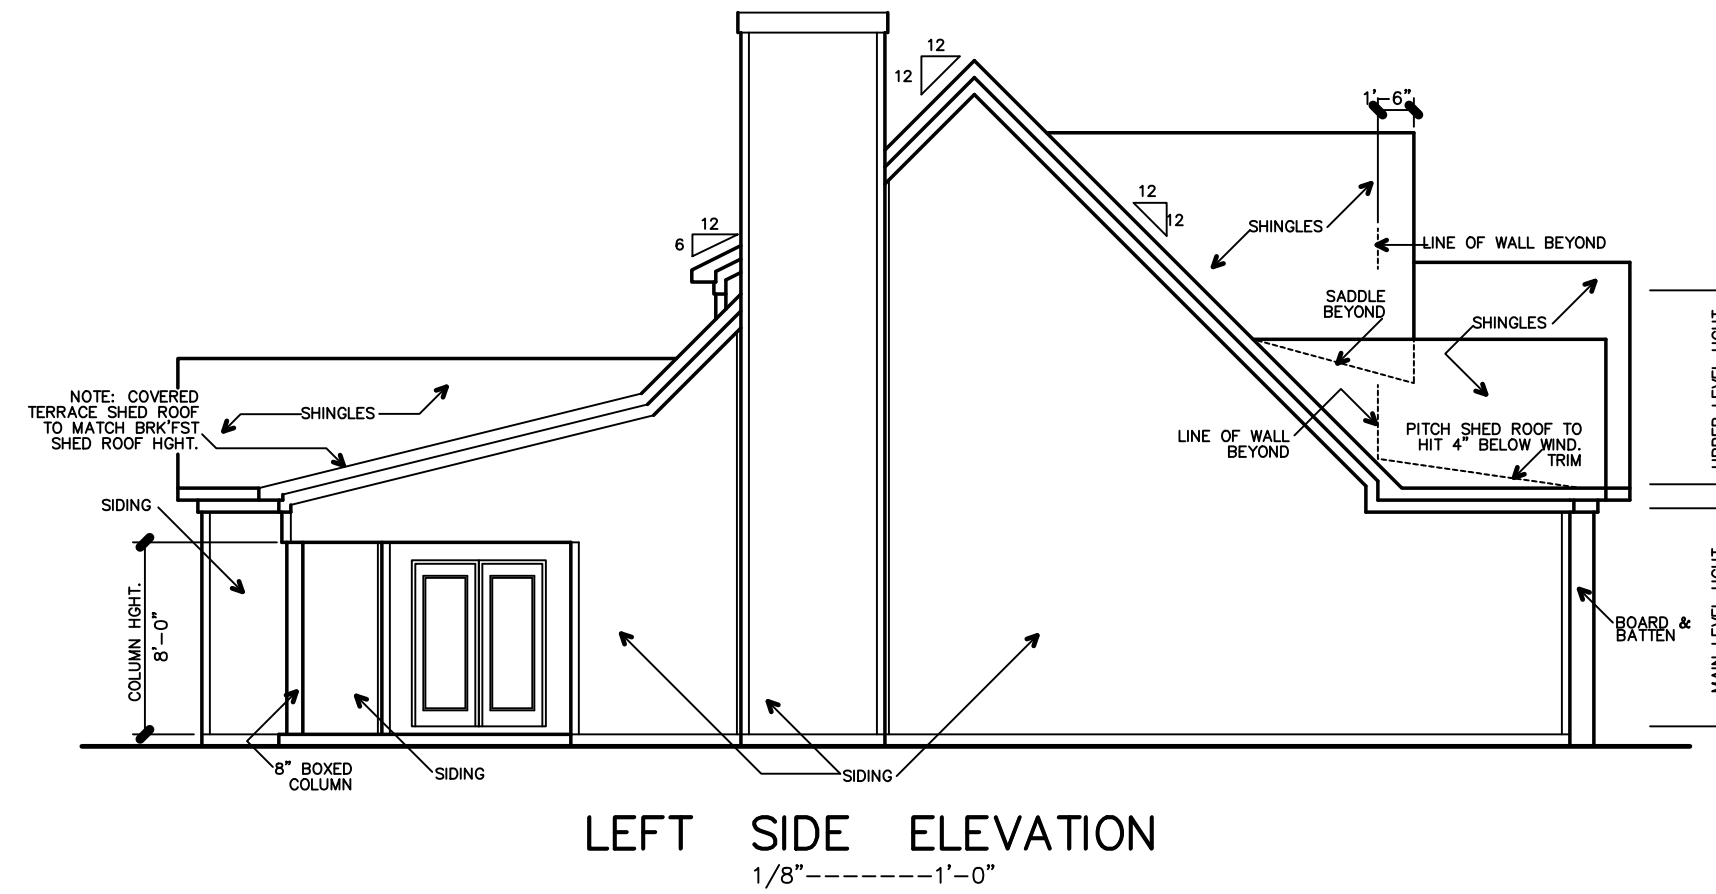

LEFT SIDE ELEVATION  
1/8" = 1'-0"

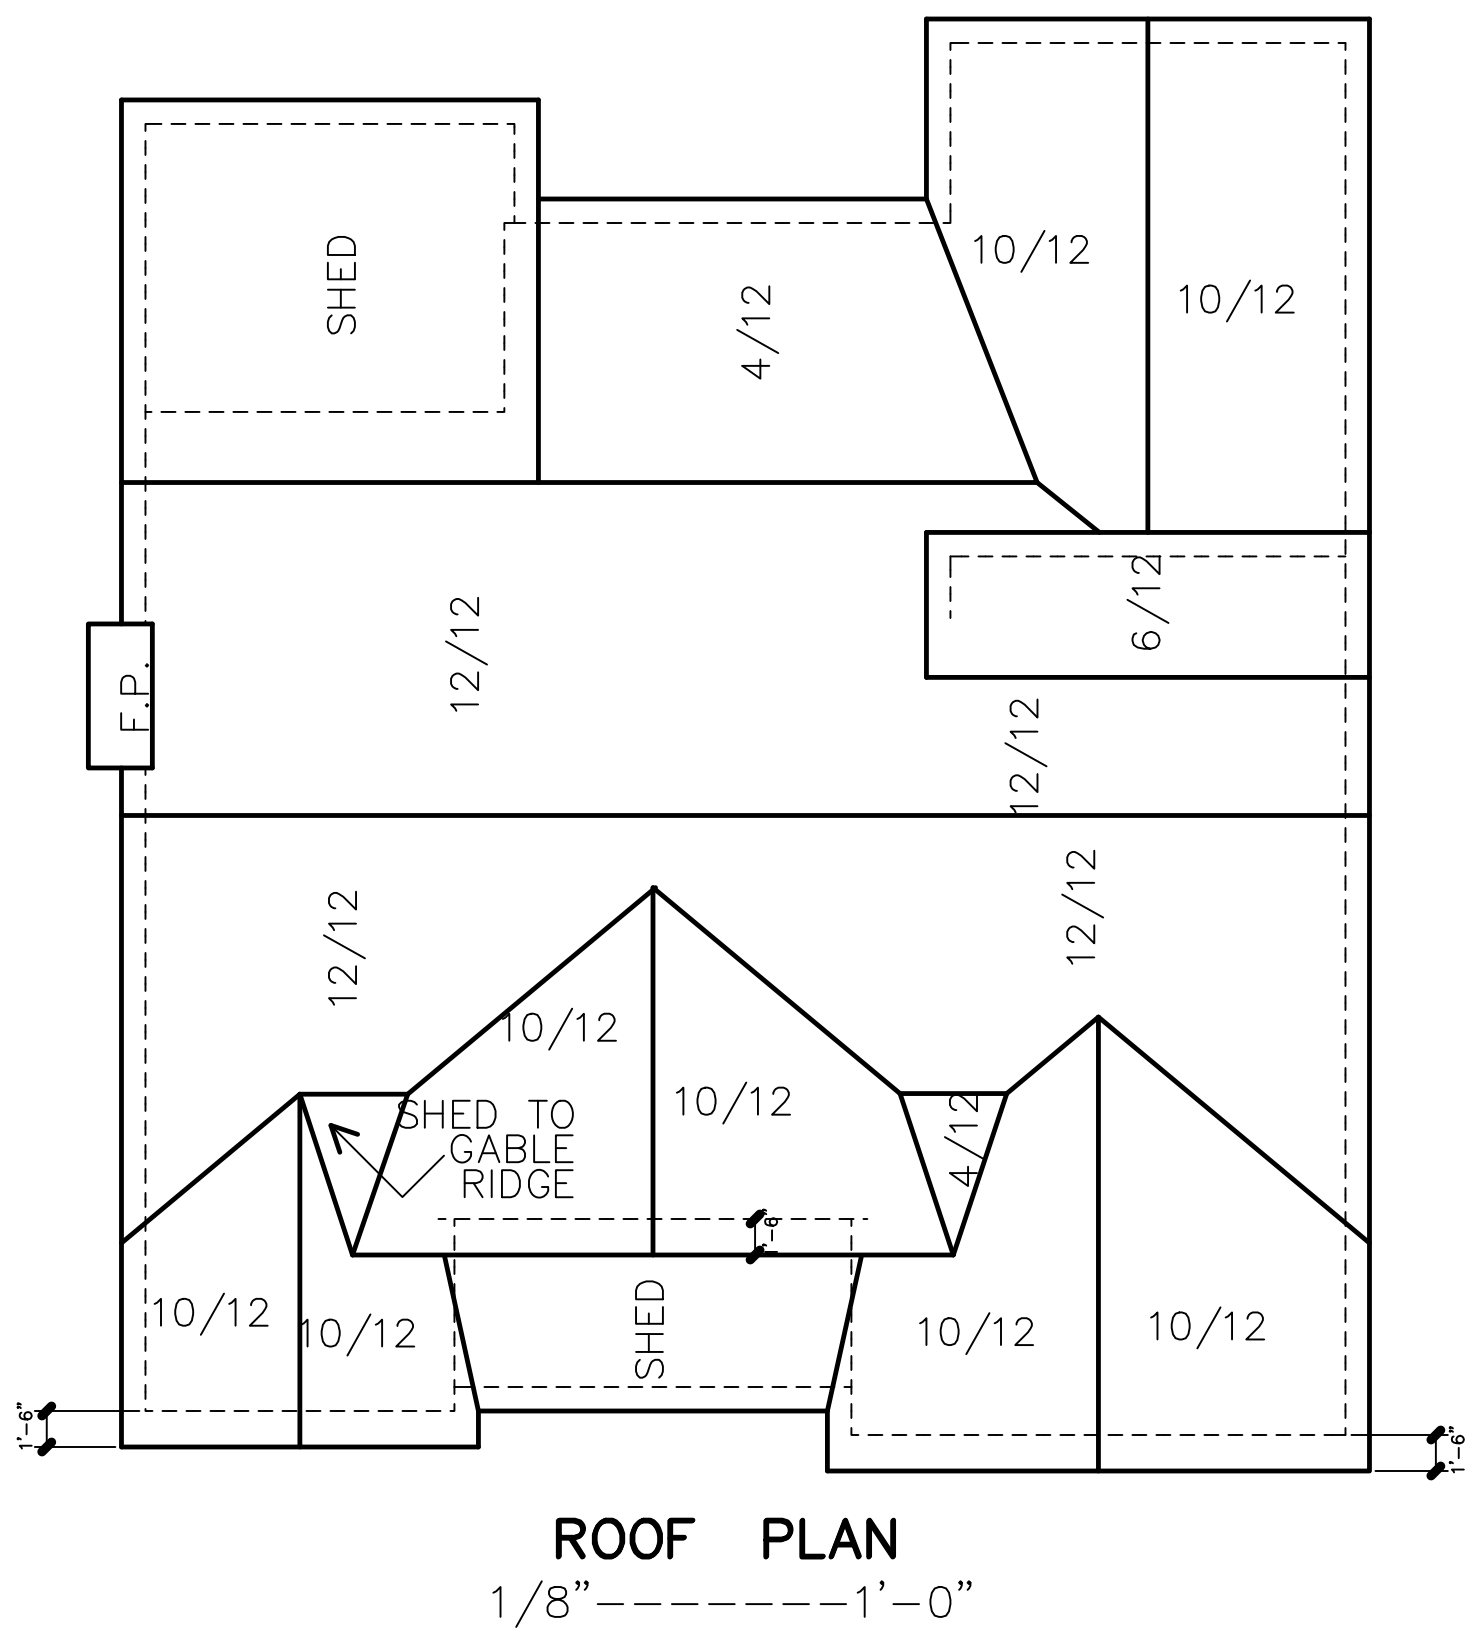

ROOF PLAN  
1/8" = 1'-0"

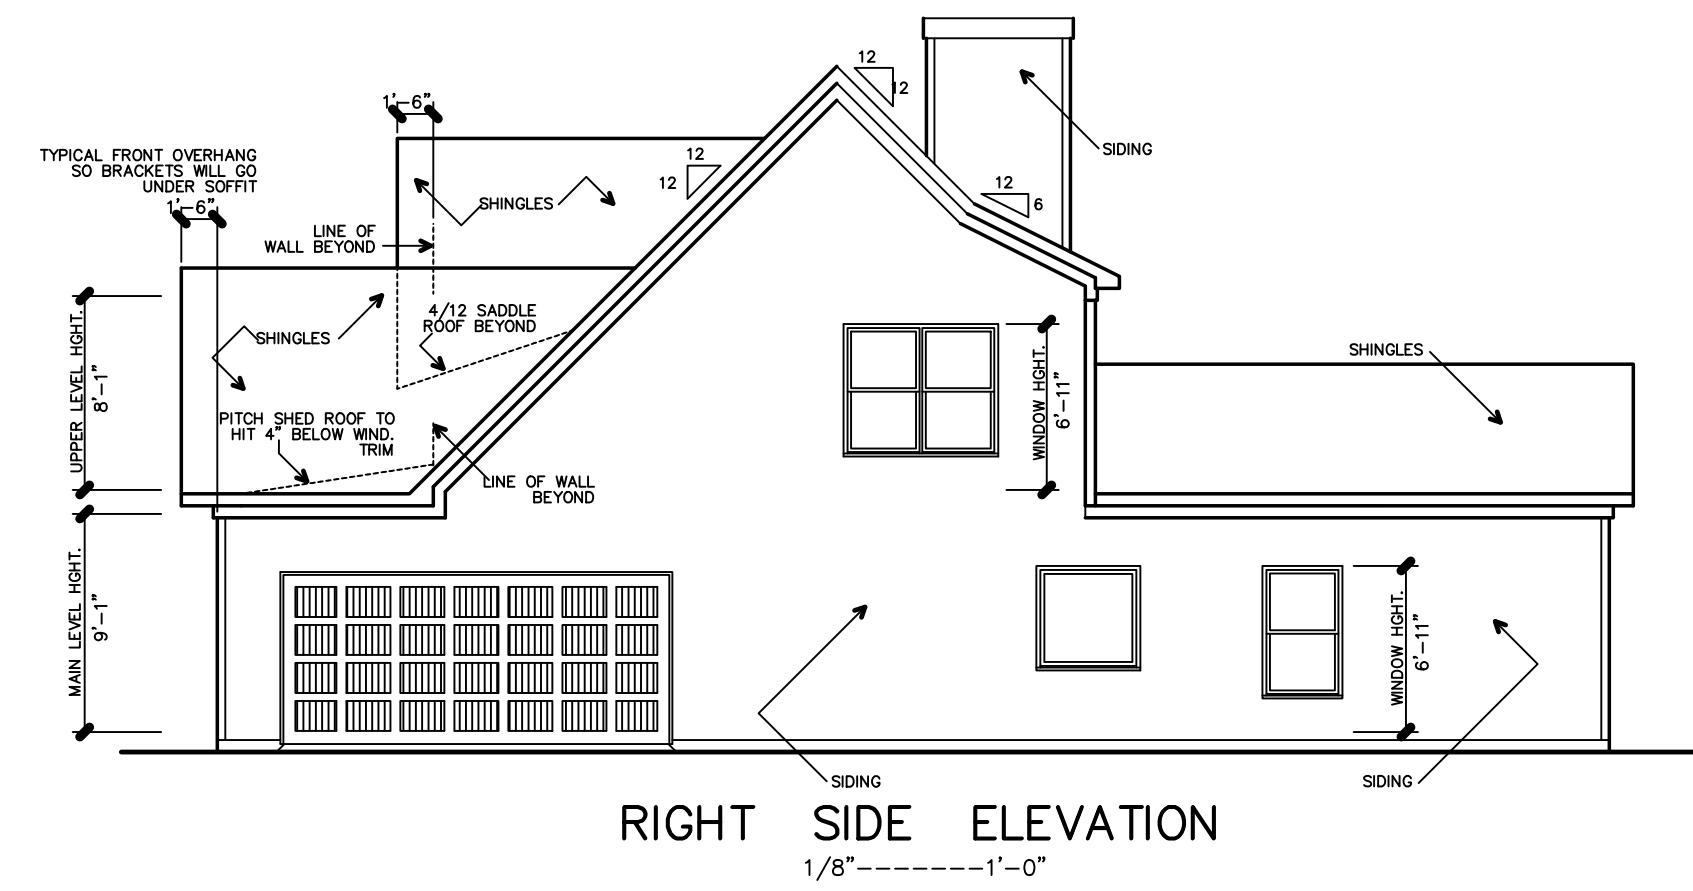

RIGHT SIDE ELEVATION  
1/8" = 1'-0"

LOT NAME & NUMBER

**JEFF LINDSEY COMMUNITIES**  
*Live your dream.*

www.dkplans.com



**DK DESIGNS, INC.**  
BROOKS, GA.  
770-460-9495

DRAWING TITLE: SIDE ELEVS. & ROOF PLAN  
PLAN NAME: **DANSBY A**  
BUILDER: JEFF LINDSEY COMMUNITIES

SQUARE FOOTAGE:

FIRST FLOOR:	1,934 SQ. FT.
SECOND FLOOR:	494 SQ. FT.
TOTAL:	2,428 SQ. FT.
GARAGE:	435 SQ. FT.
FRONT PORCH:	131 SQ. FT.
COVERED PATIO:	142 SQ. FT.

REVISIONS:


SCALE: 1/8" = 1'-0"  
DATE: 9.12.14  
DWG. BY: DK

COPYRIGHT DK DESIGNS, INC. ALL RIGHTS RESERVED. ANY DUPLICATION, DISTRIBUTION, RESALE OR REPRODUCTION OF ANY KIND TO THESE PLANS IS STRICTLY PROHIBITED UNLESS AUTHORIZED IN WRITING BY DK DESIGNS, INC.

**JEFF LINDSEY COMMUNITIES**  
*Live your dream.*



www.dkplans.com



**DK DESIGNS, INC.**  
BROOKS, GA.  
770-460-9495

**LOT NAME & NUMBER**


DRAWING TITLE: FOUNDATION PLAN  
PLAN NAME: **DANSBY A**  
BUILDER: JEFF LINDSEY COMMUNITIES

SQUARE FOOTAGE:	
FIRST FLOOR:	1,934 SQ. FT.
SECOND FLOOR:	494 SQ. FT.
TOTAL:	2,428 SQ. FT.
GARAGE:	435 SQ. FT.
FRONT PORCH:	131 SQ. FT.
COVERED PATIO:	162 SQ. FT.

REVISIONS:	

SCALE: 1/4" = 1'-0"  
DATE: 9.12.14  
DWG. BY: DK

**3**

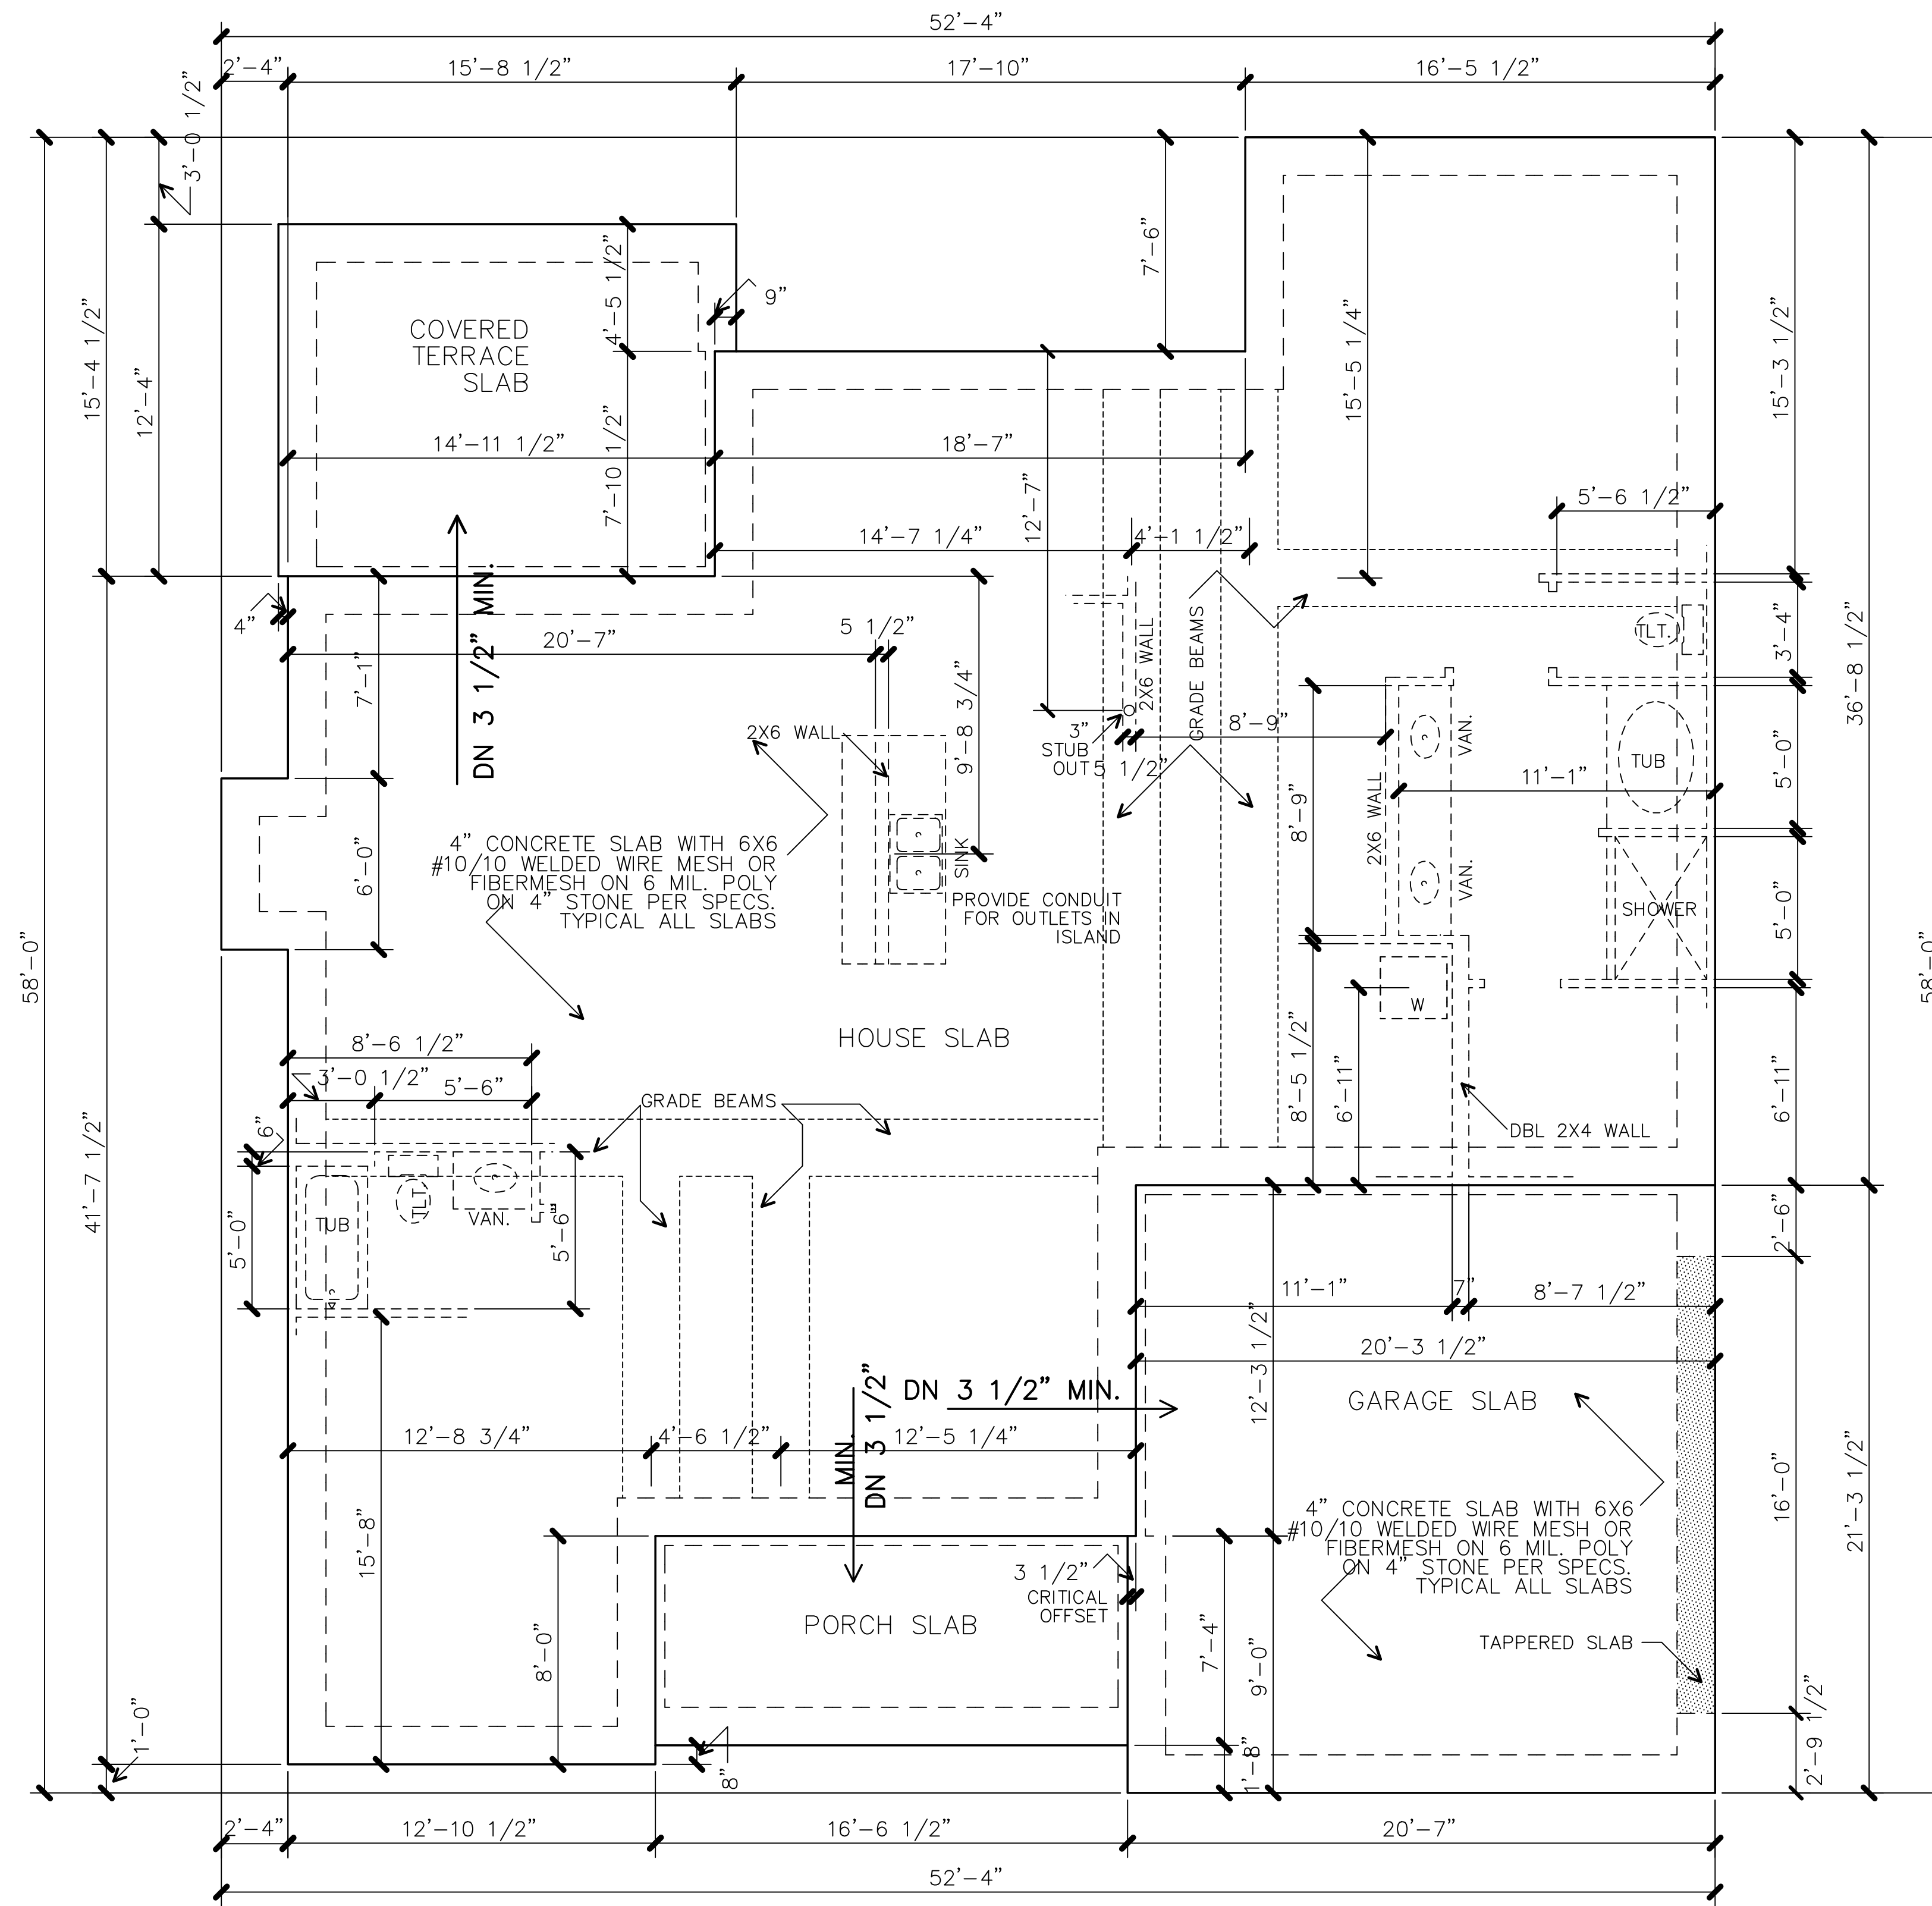


**SLAB FOUNDATION PLAN**  
1/4"-----1'-0"

COPYRIGHT DK DESIGNS, INC. ALL RIGHTS RESERVED. ANY DUPLICATION, DISTRIBUTION, RESALE OR REPRODUCTION OF ANY KIND TO THESE PLANS IS STRICTLY PROHIBITED UNLESS AUTHORIZED IN WRITING BY DK DESIGNS, INC.

**JEFF LINDSEY COMMUNITIES**  
Live your dream.



www.dkplans.com

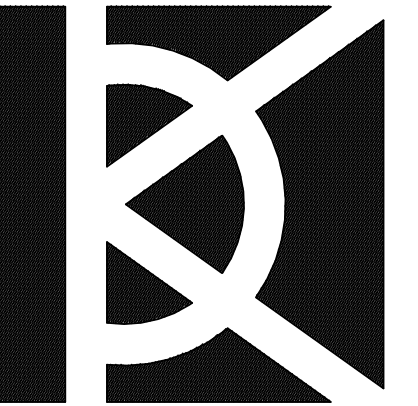

**DK DESIGNS, INC.**  
BROOKS, GA.  
770-460-9495

**LOT NAME & NUMBER**


DRAWING TITLE: **FIRST FLOOR PLAN**  
PLAN NAME: **DANSBY A**  
BUILDER: **JEFF LINDSEY COMMUNITIES**

**SQUARE FOOTAGE:**  
FIRST FLOOR: 1934 SQ. FT.  
SECOND FLOOR: 494 SQ. FT.  
TOTAL: 2428 SQ. FT.  
GARAGE: 435 SQ. FT.  
FRONT PORCH: 131 SQ. FT.  
COVERED PATIO: 162 SQ. FT.


REVISIONS:

SCALE: 1/4" = 1'-0"  
DATE: 9.12.14  
DWG. BY: DK

**4**

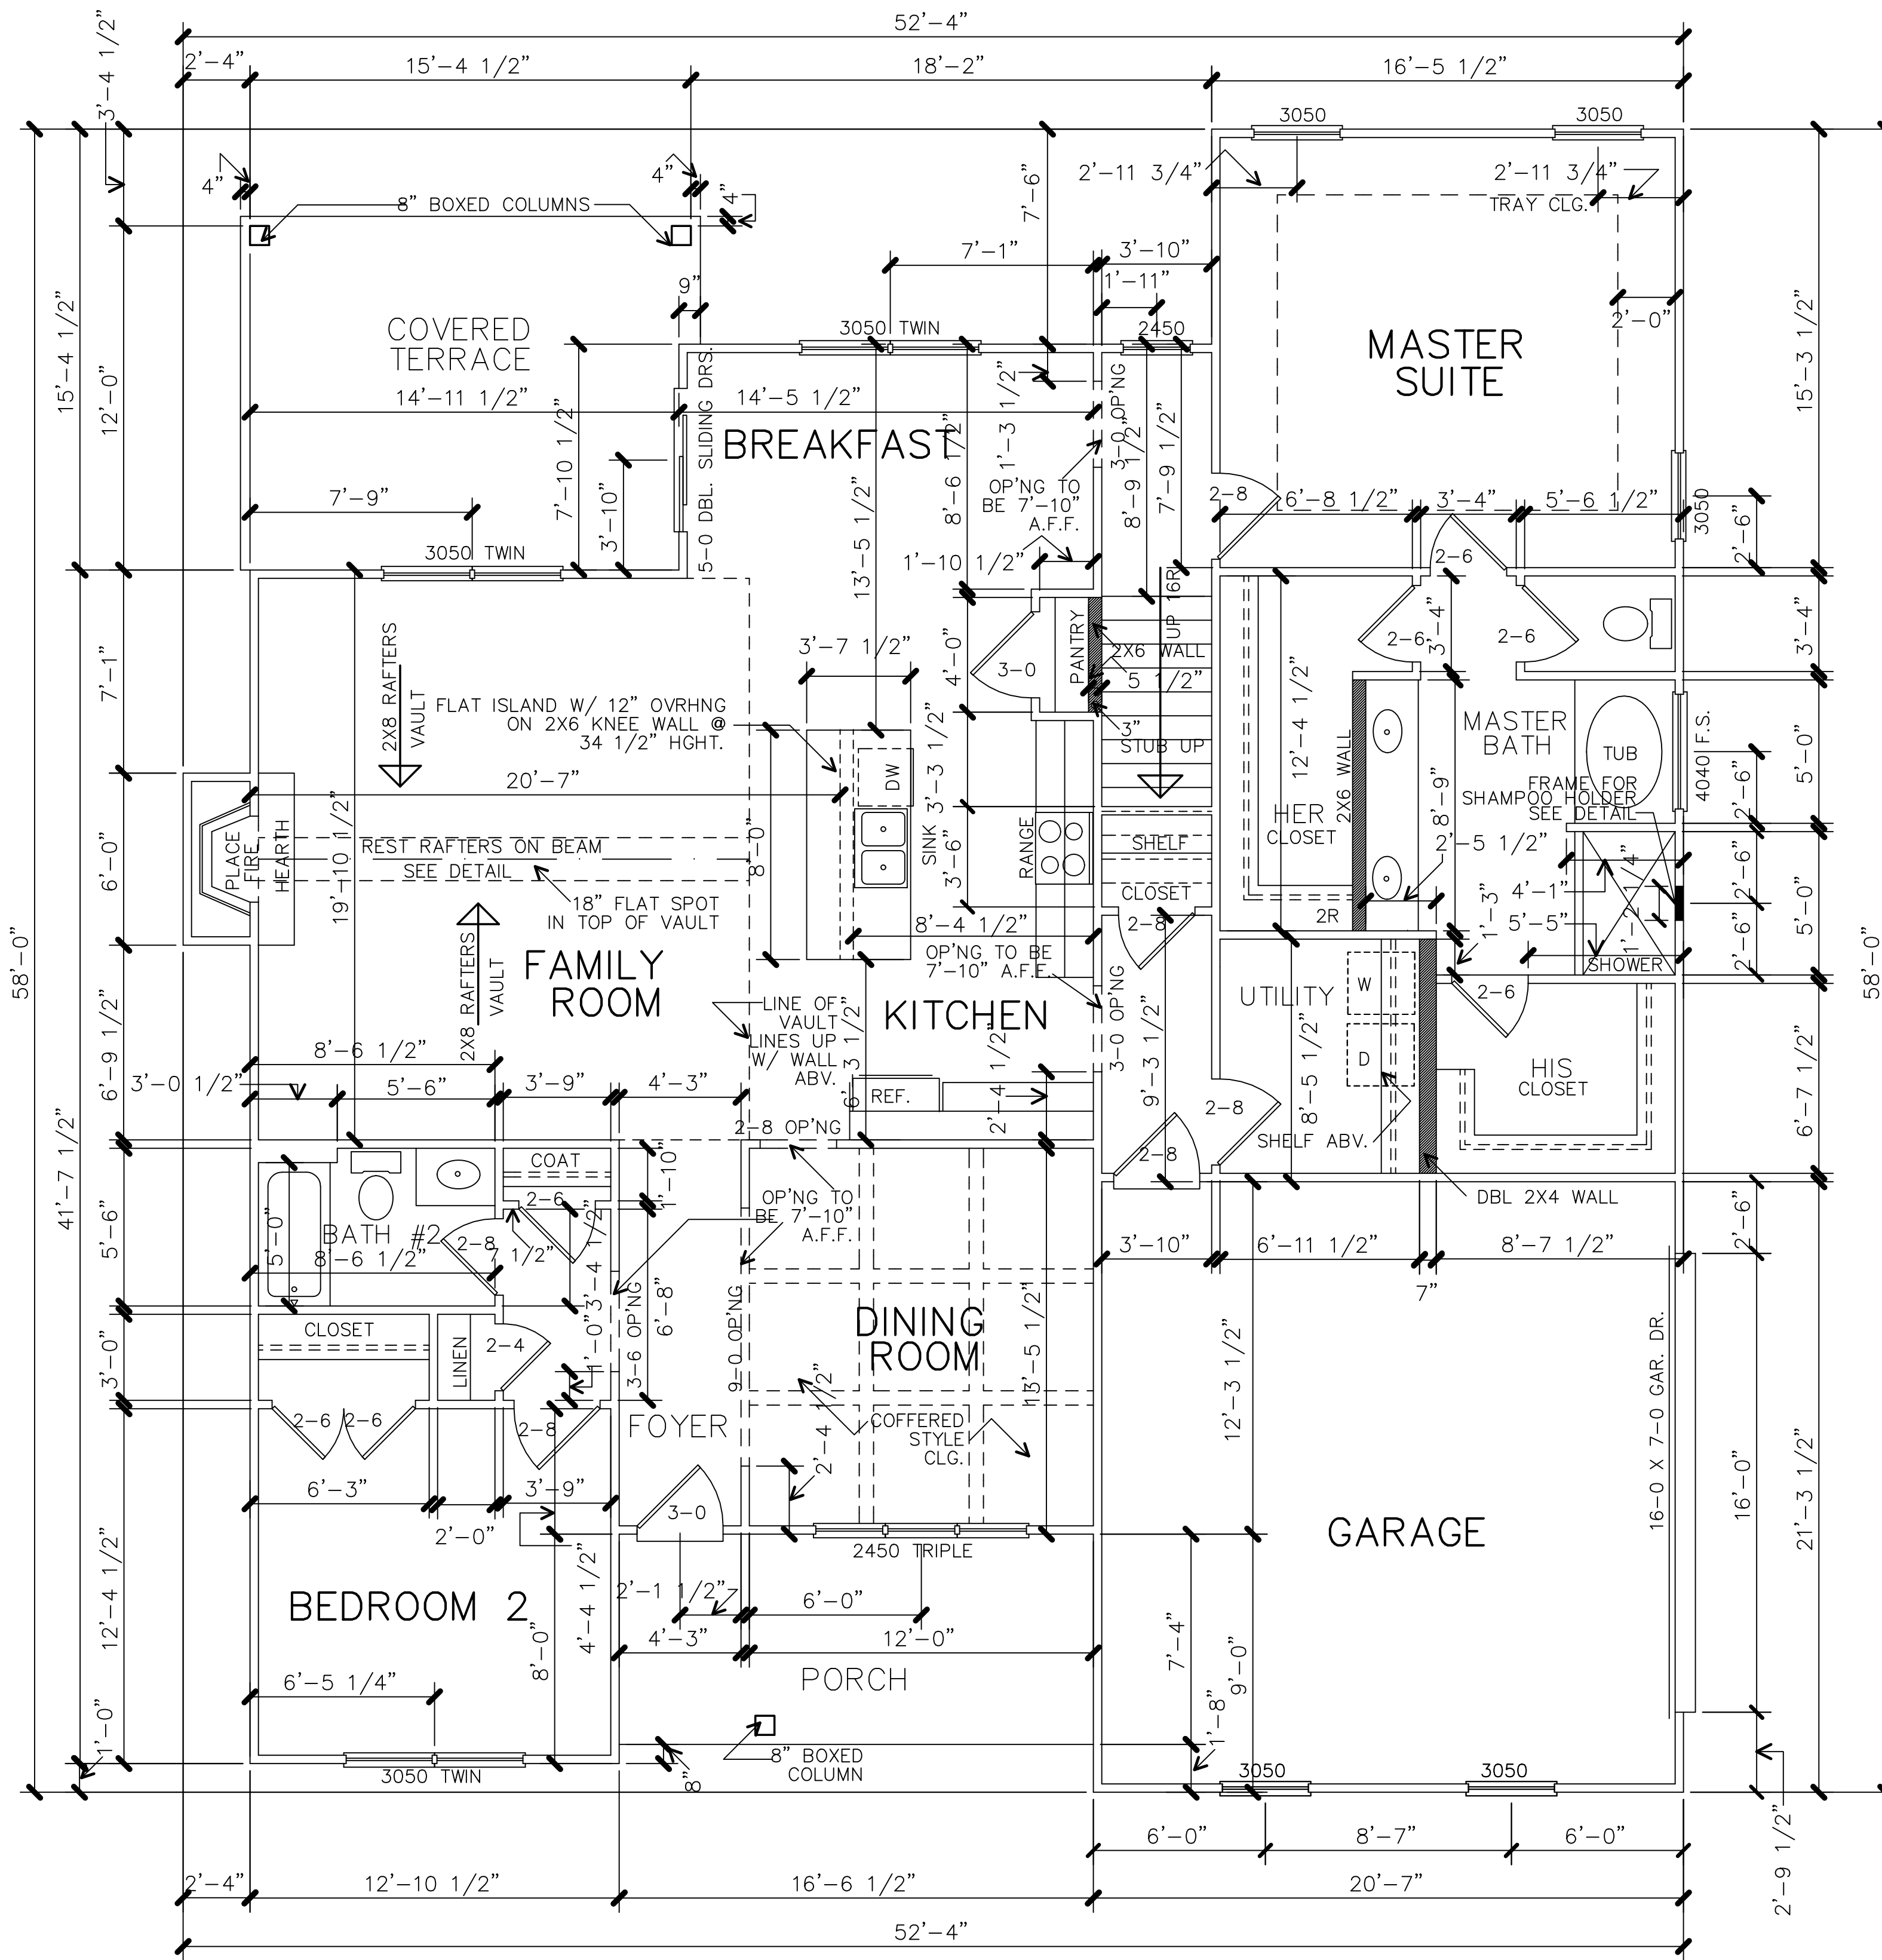

**MAIN LEVEL FLOOR PLAN**  
1/4" = 1'-0"

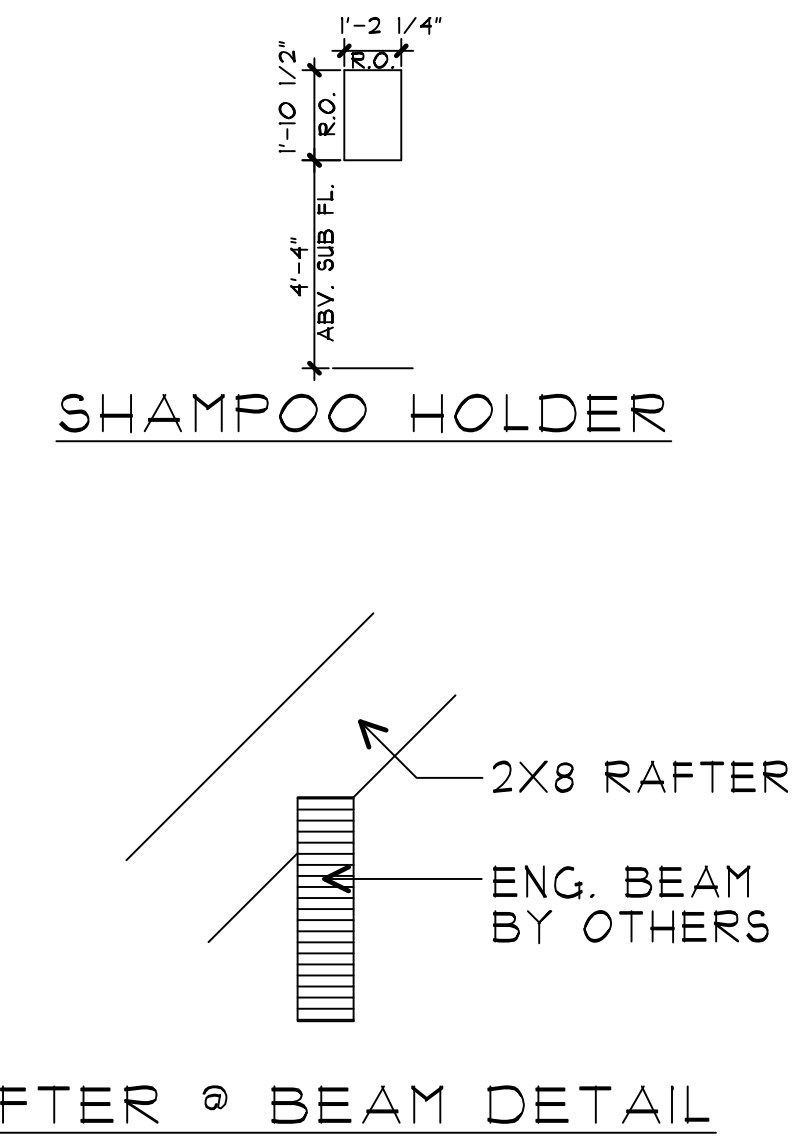


**RAFTER @ BEAM DETAIL**

COPYRIGHT DK DESIGNS, INC. ALL RIGHTS RESERVED. ANY DUPLICATION, DISTRIBUTION, RESALE OR REPRODUCTION OF ANY KIND TO THESE PLANS IS STRICTLY PROHIBITED UNLESS AUTHORIZED IN WRITING BY DK DESIGNS, INC.

**JEFF LINDSEY COMMUNITIES**  
Live your dream.



www.dkplans.com

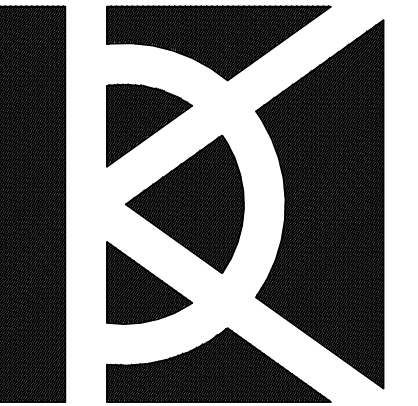

**DK DESIGNS, INC.**  
BROOKS, GA.  
770-460-9495

**LOT NAME & NUMBER**

DRAWING TITLE:  
SECOND FLOOR PLAN

PLAN NAME:  
**DANSBY A**

BUILDER:  
JEFF LINDSEY COMMUNITIES

**SQUARE FOOTAGE:**

FIRST FLOOR:	1,934 SQ. FT.
SECOND FLOOR:	494 SQ. FT.
TOTAL:	2,428 SQ. FT.
GARAGE:	435 SQ. FT.
FRONT PORCH:	131 SQ. FT.
COVERED PATIO:	142 SQ. FT.


REVISIONS:

SCALE: 1/4" = 1'-0"

DATE: 9.12.14

DWG. BY: DK

**5**

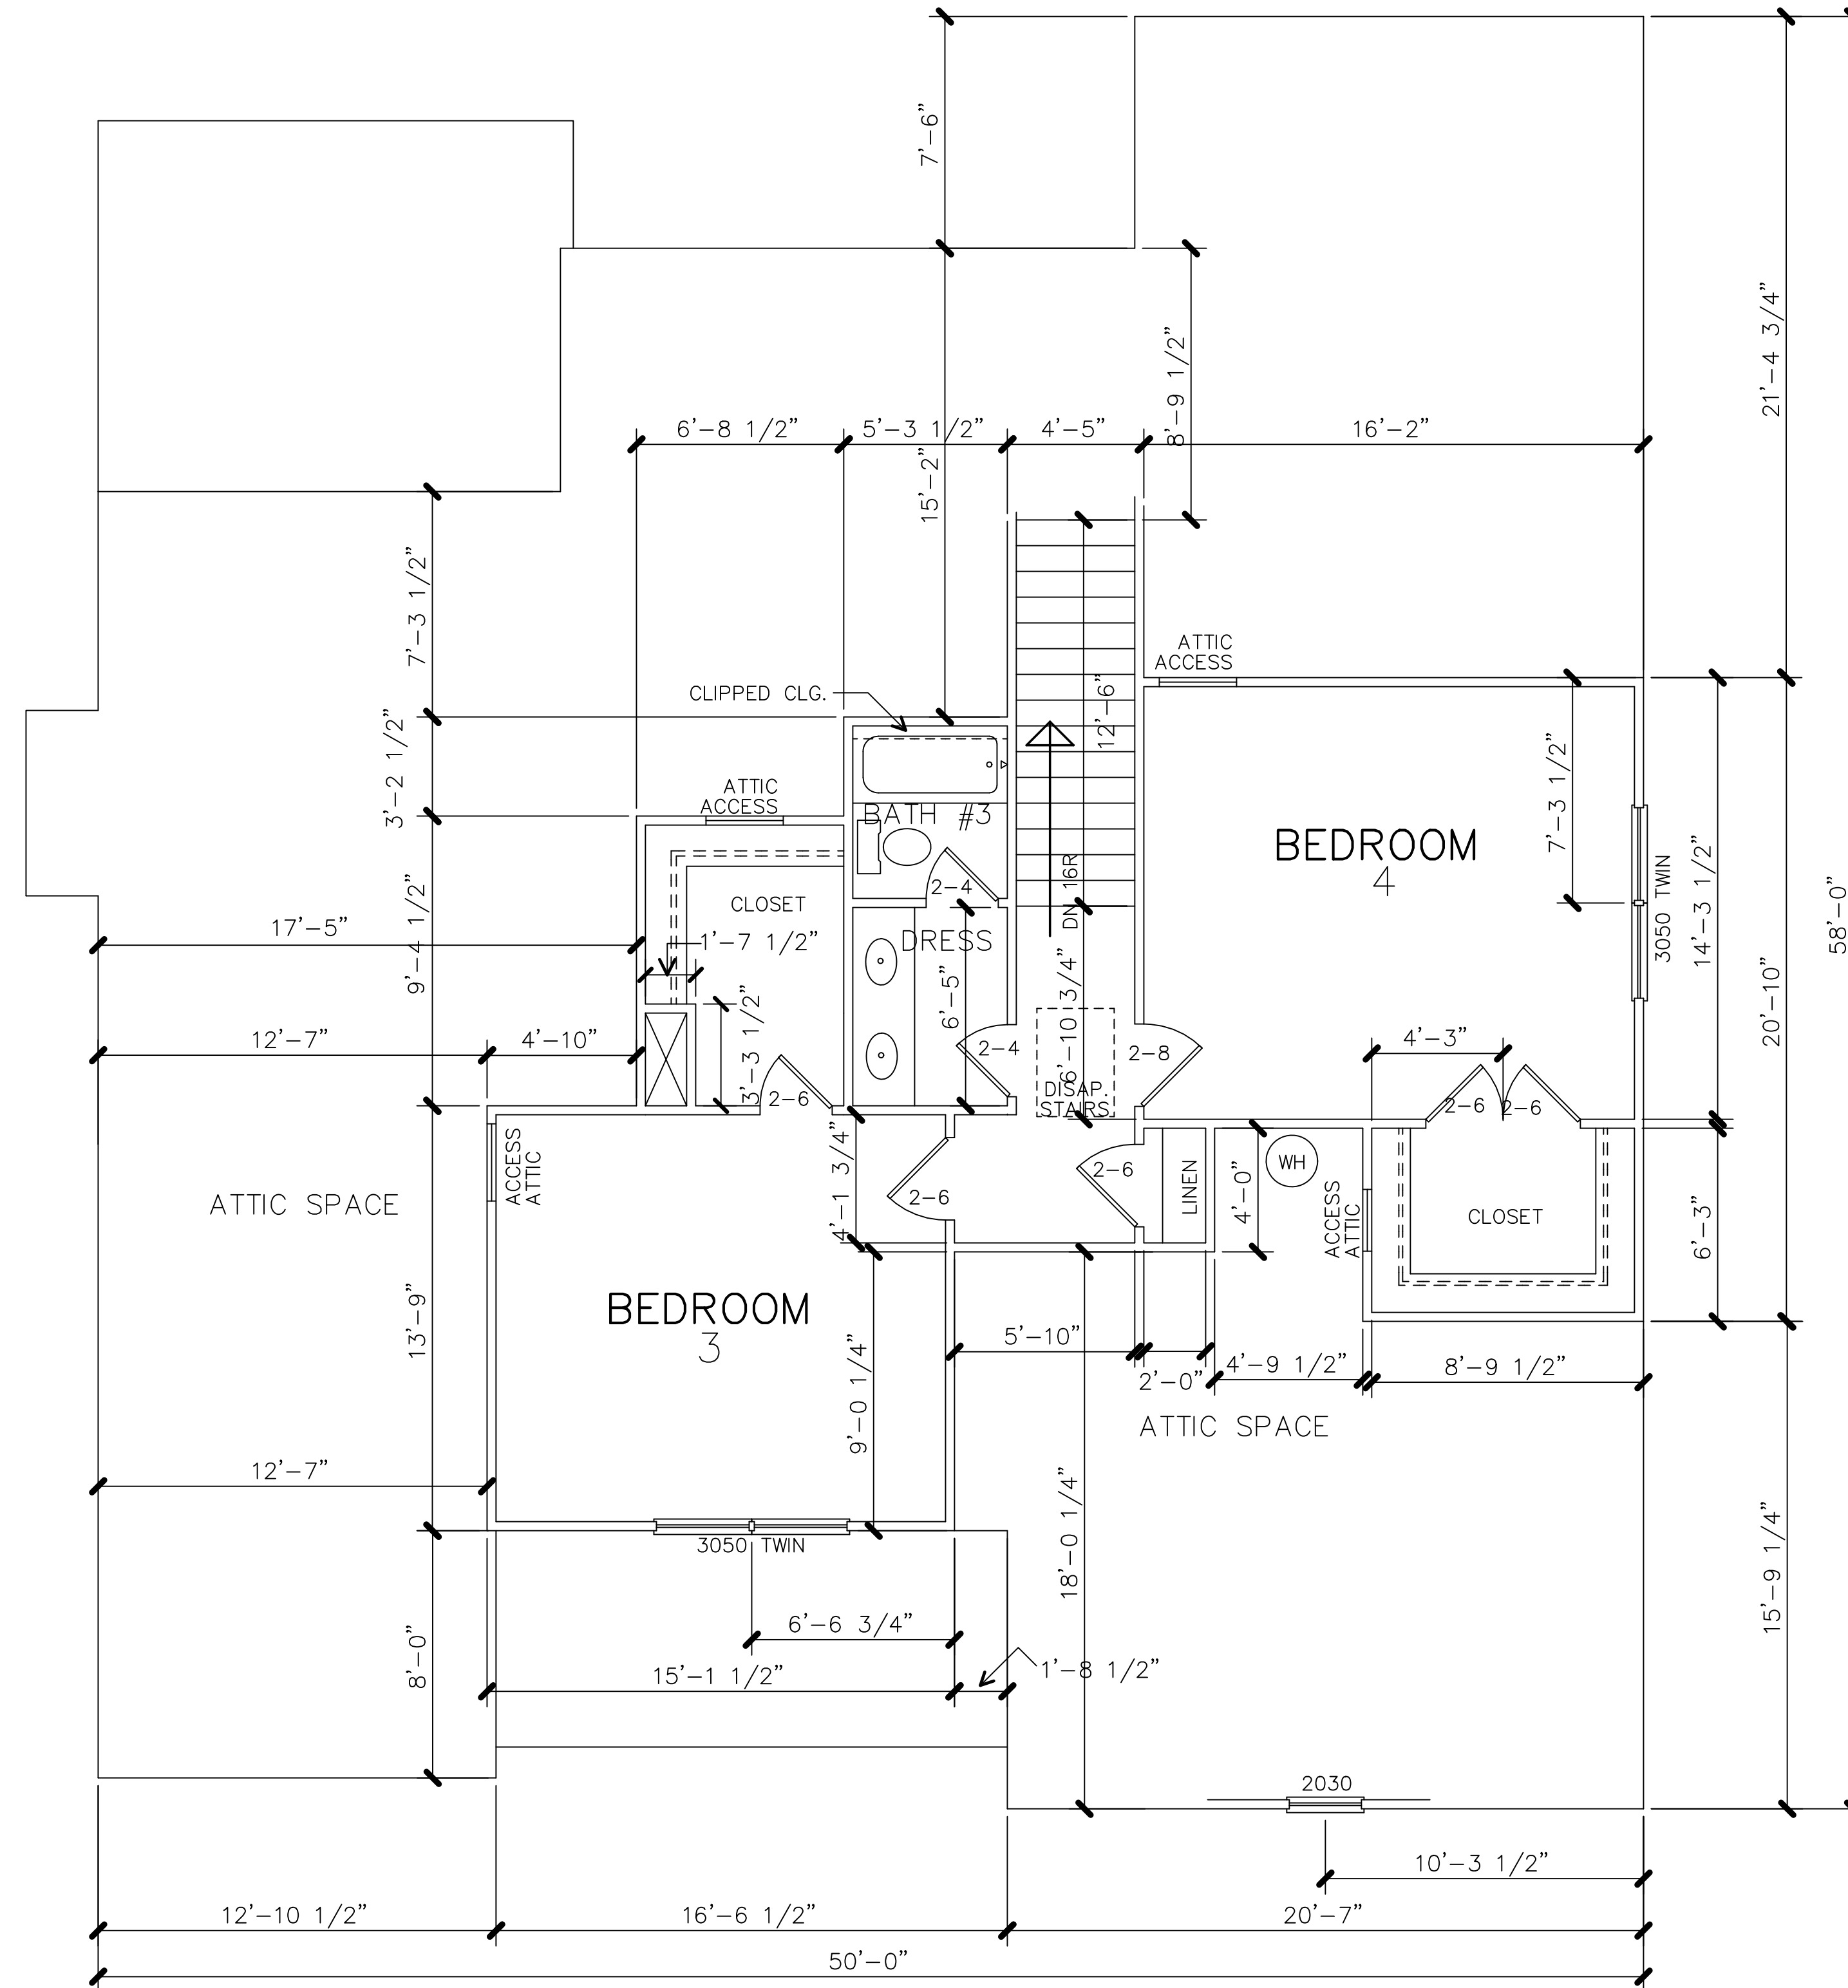

**UPPER LEVEL FLOOR PLAN**  
1/4"-----1'-0"