


FRONT ELEVATION







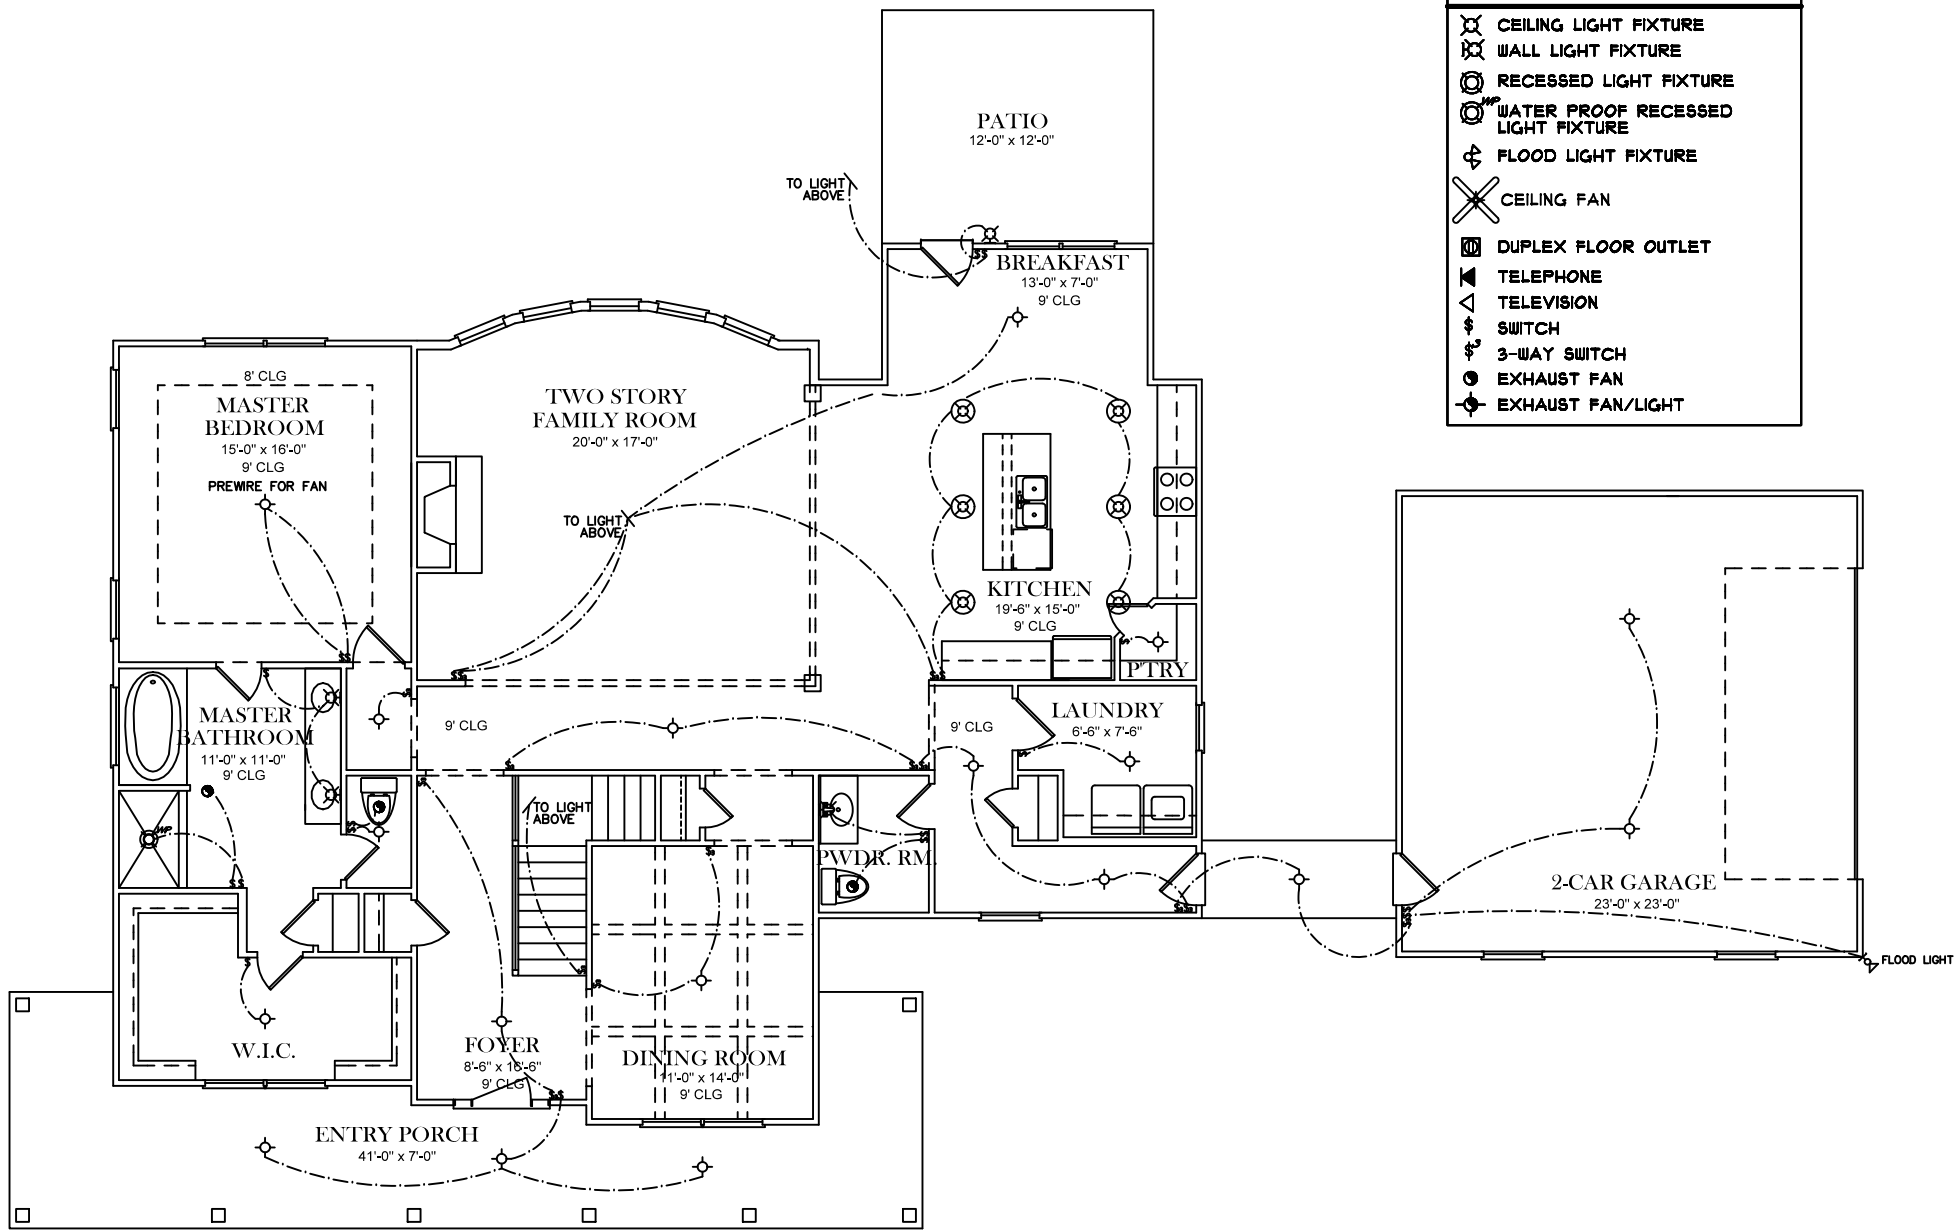






SQUARE FOOTAGES
1ST FL- 2,091
SECOND FL- 1,015
TOTAL SQ. FT.- 3,106


ELECTRICAL LEGEND	
	CEILING LIGHT FIXTURE
	WALL LIGHT FIXTURE
	RECESSED LIGHT FIXTURE
	WATER PROOF RECESSED LIGHT FIXTURE
	FLOOD LIGHT FIXTURE
	CEILING FAN
	DUPLEX FLOOR OUTLET
	TELEPHONE
	TELEVISION
	SWITCH
	3-WAY SWITCH
	EXHAUST FAN
	EXHAUST FAN/LIGHT



FIRST FLOOR PLAN

ELECTRICAL LEGEND

-  CEILING LIGHT FIXTURE
-  WALL LIGHT FIXTURE
-  RECESSED LIGHT FIXTURE
-  WATER PROOF RECESSED LIGHT FIXTURE
-  FLOOD LIGHT FIXTURE
-  CEILING FAN
-  DUPLEX FLOOR OUTLET
-  TELEPHONE
-  TELEVISION
-  SWITCH
-  3-WAY SWITCH
-  EXHAUST FAN
-  EXHAUST FAN/LIGHT

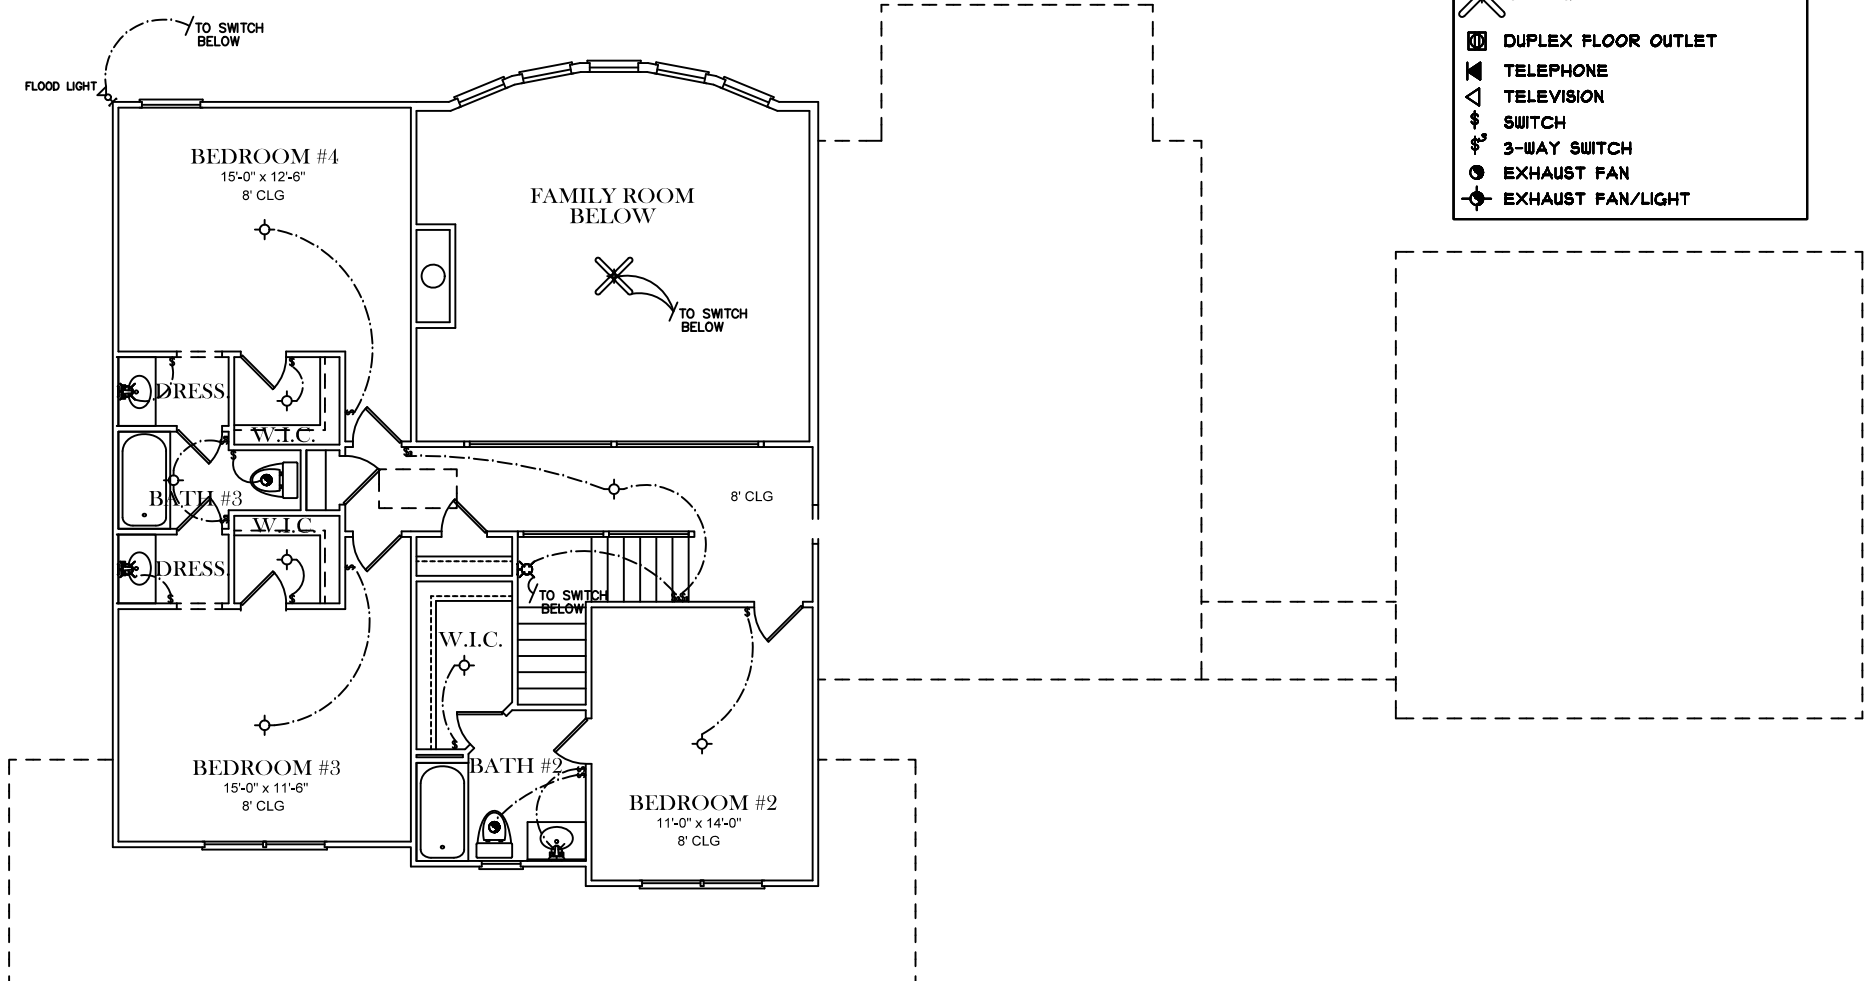

SECOND FLOOR PLAN