





FRONT ELEVATION

SQUARE FOOTAGES
1ST FL- 2,191
SECOND FL- 491
TOTAL SQ. FT.- 2,688

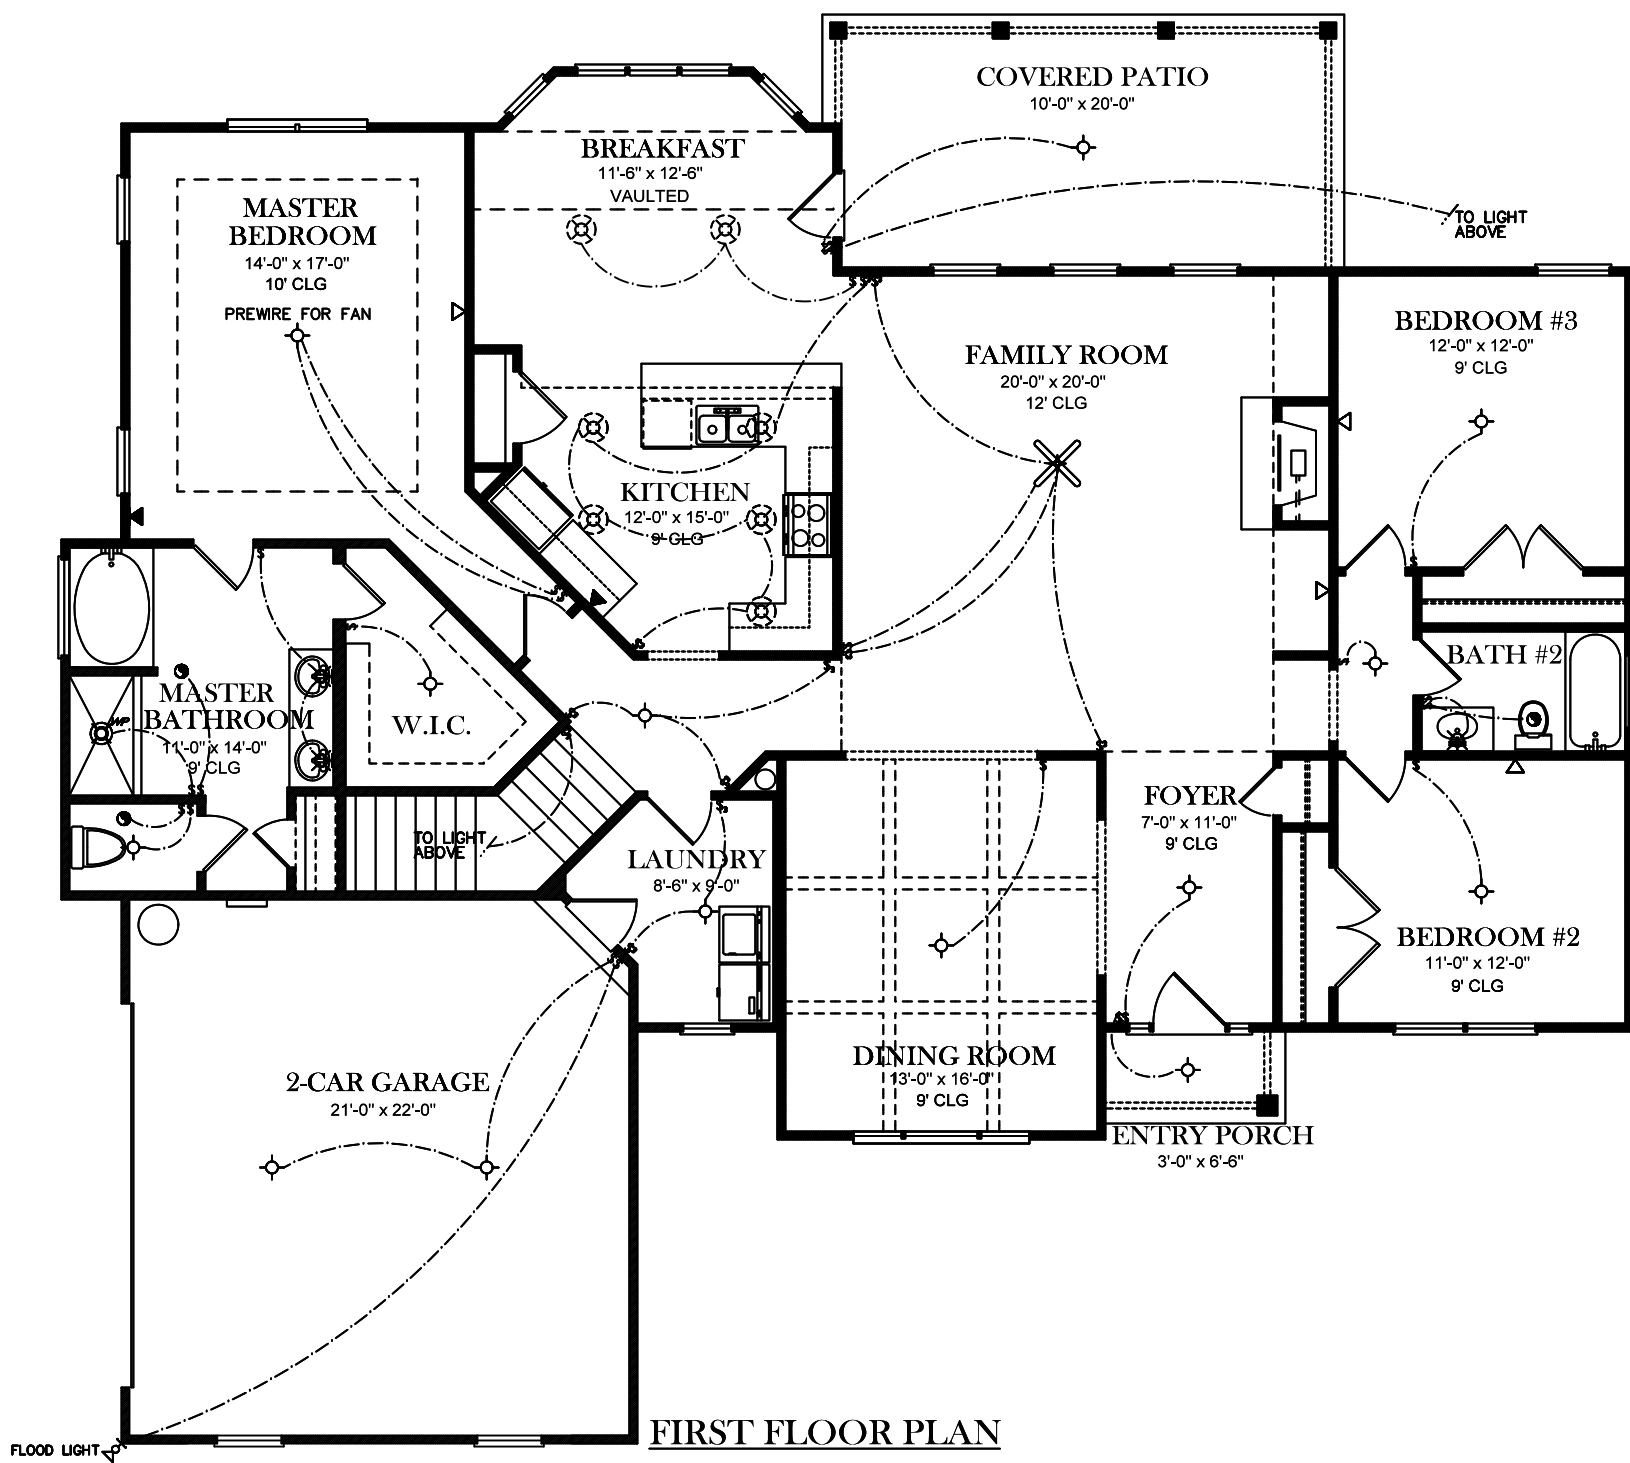

FIRST FLOOR PLAN

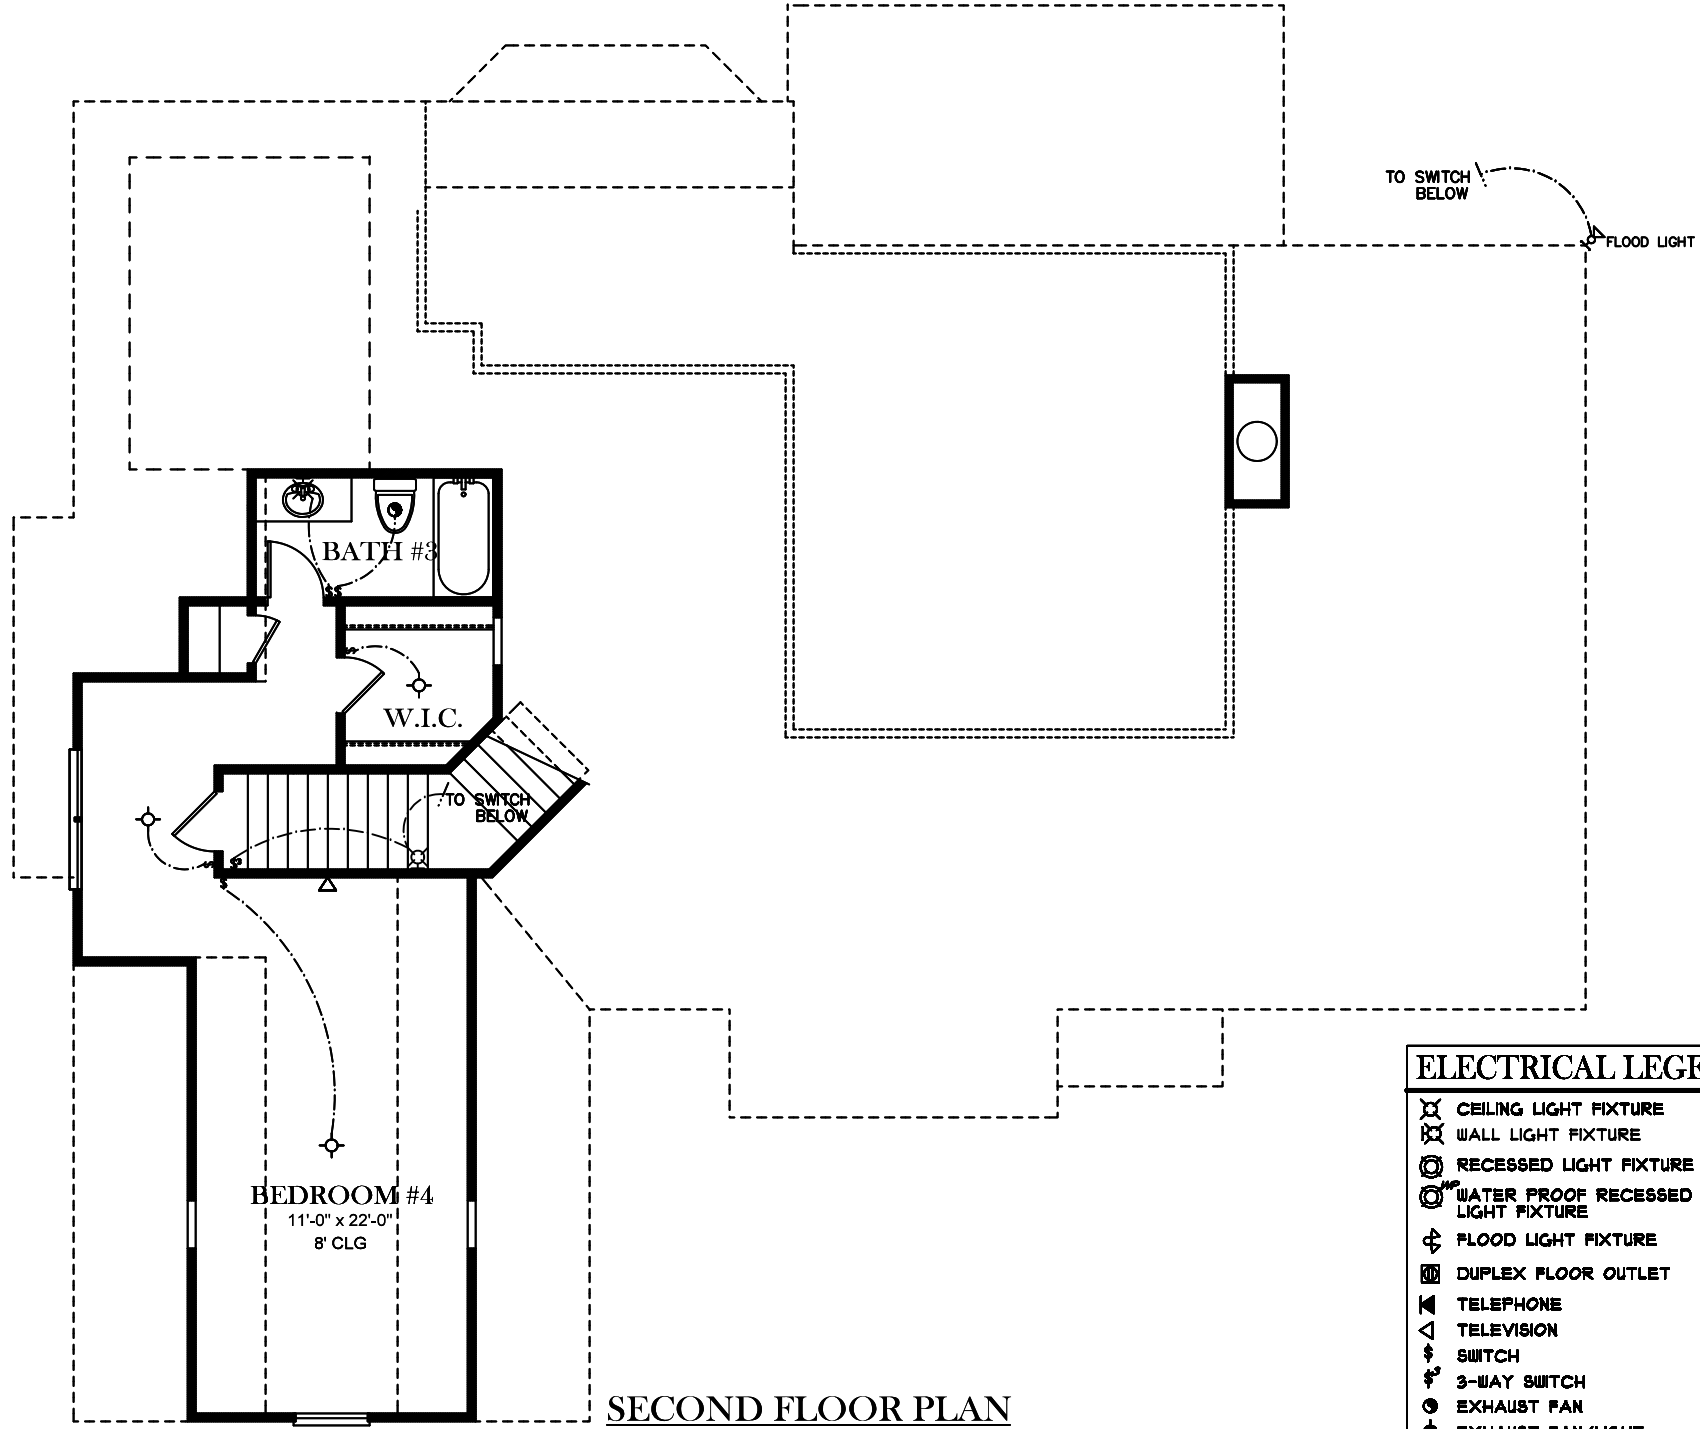

SECOND FLOOR PLAN

ELECTRICAL LEGEND	
	CEILING LIGHT FIXTURE
	WALL LIGHT FIXTURE
	RECESSED LIGHT FIXTURE
	WATER PROOF RECESSED LIGHT FIXTURE
	FLOOD LIGHT FIXTURE
	DUPLEX FLOOR OUTLET
	TELEPHONE
	TELEVISION
	SWITCH
	3-WAY SWITCH
	EXHAUST FAN
	EXHAUST FAN/LIGHT