


FRONT ELEVATION

**SUTTON 45 F**



THE DRAWING(S) ON THIS PAGE ARE A GRAPHICAL REPRESENTATION ONLY. PLEASE CONSULT YOUR AGENT FOR SPECIFIC INFORMATION REGARDING THIS FLOOR PLAN. THE DESIGN OF THE FLOOR PLAN REPRESENTED IS SUBJECT TO

SQUARE FOOTAGE:	
FIRST FLOOR:	2,271 SQ. FT.
SECOND FLOOR:	667 SQ. FT.
TOTAL:	2,938 SQ. FT.

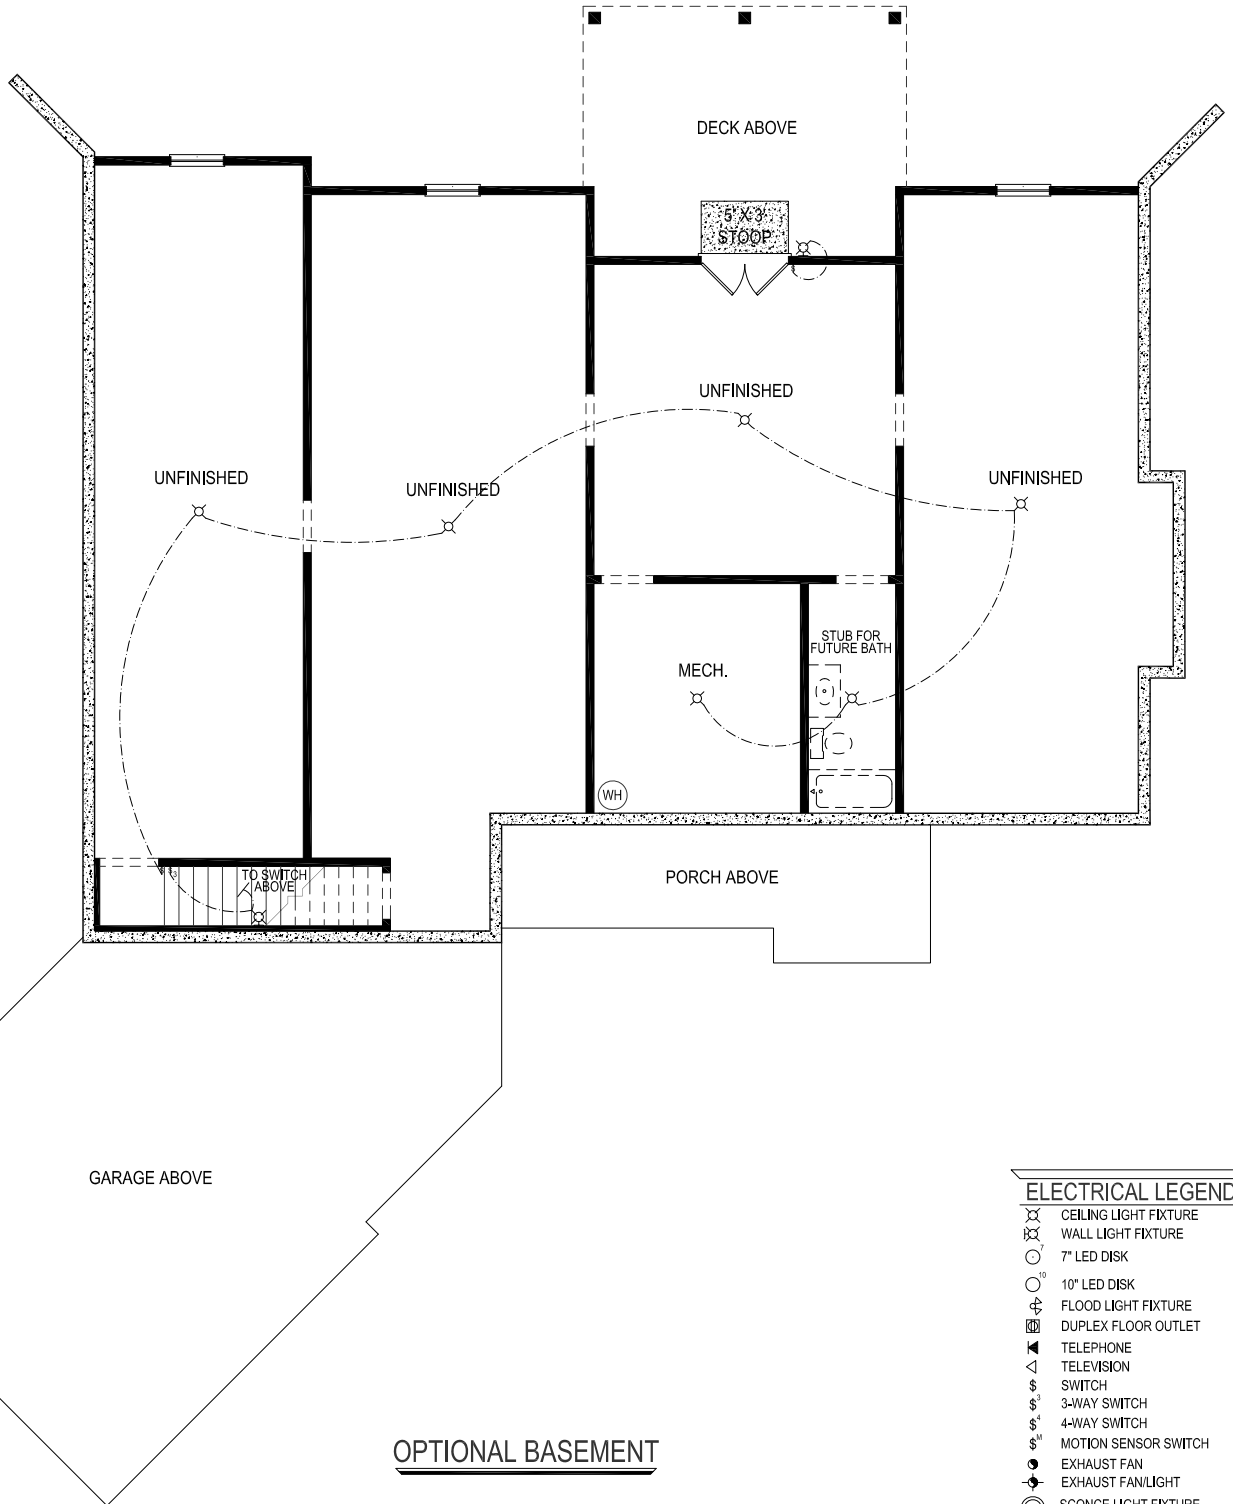


ELECTRICAL LEGEND	
⊗	CEILING LIGHT FIXTURE
⊗	WALL LIGHT FIXTURE
○	7" LED DISK
○	10" LED DISK
⊕	FLOOD LIGHT FIXTURE
⊞	DUPLEX FLOOR OUTLET
☎	TELEPHONE
△	TELEVISION
Ⓢ	SWITCH
Ⓢ <sup>3</sup>	3-WAY SWITCH
Ⓢ <sup>4</sup>	4-WAY SWITCH
Ⓢ <sup>M</sup>	MOTION SENSOR SWITCH
⊙	EXHAUST FAN
⊙	EXHAUST FAN/LIGHT
⌒	SCONCE LIGHT FIXTURE

**SUTTON 45 F**



THE DRAWING(S) ON THIS PAGE ARE A GRAPHICAL REPRESENTATION ONLY. PLEASE CONSULT YOUR AGENT FOR SPECIFIC INFORMATION REGARDING THIS FLOOR PLAN. THE DESIGN OF THE FLOOR PLAN REPRESENTED IS SUBJECT TO

SQUARE FOOTAGE:	
FIRST FLOOR:	2,271 SQ. FT.
SECOND FLOOR:	667 SQ. FT.
<b>TOTAL:</b>	<b>2,938 SQ. FT.</b>

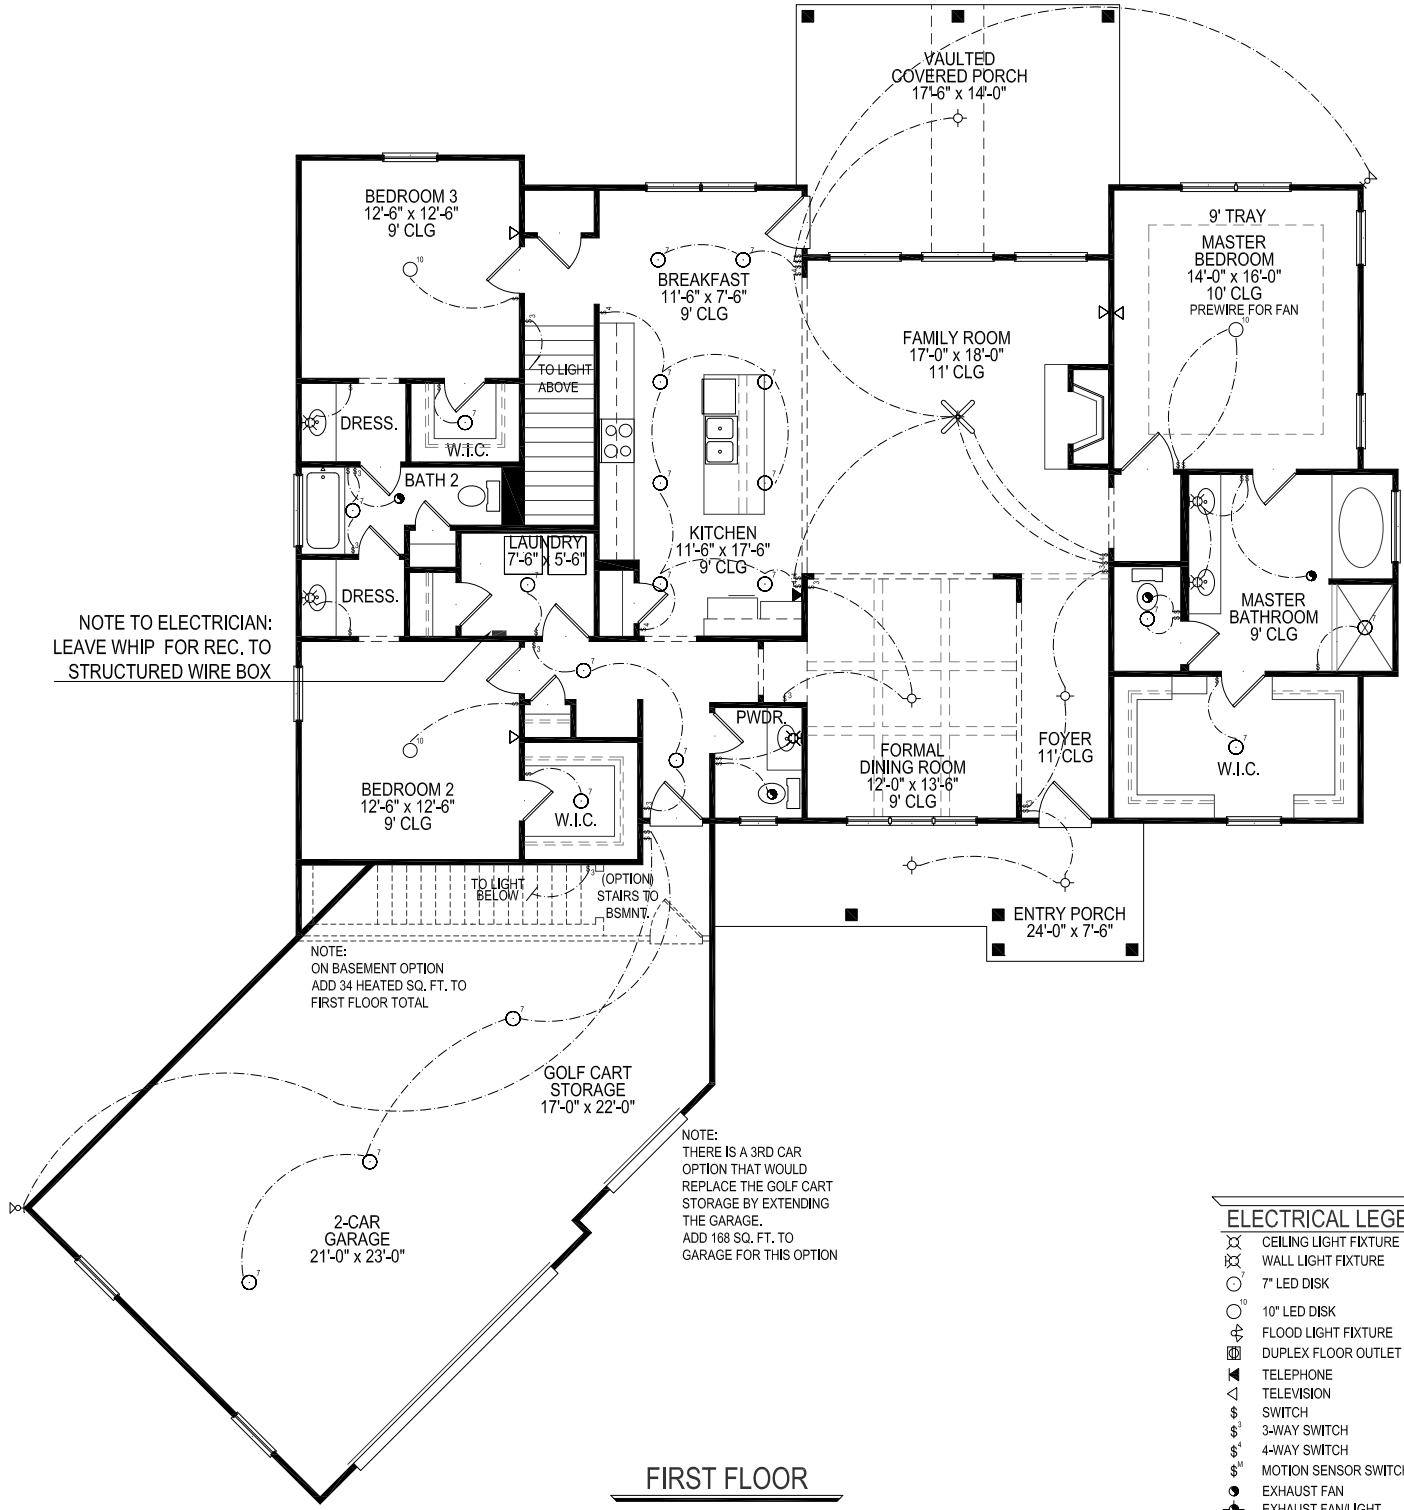

NOTE TO ELECTRICIAN:  
LEAVE WHIP FOR REC. TO  
STRUCTURED WIRE BOX

NOTE:  
ON BASEMENT OPTION  
ADD 34 HEATED SQ. FT. TO  
FIRST FLOOR TOTAL

NOTE:  
THERE IS A 3RD CAR  
OPTION THAT WOULD  
REPLACE THE GOLF CART  
STORAGE BY EXTENDING  
THE GARAGE.  
ADD 168 SQ. FT. TO  
GARAGE FOR THIS OPTION

**FIRST FLOOR**


ELECTRICAL LEGEND	
⊗	CEILING LIGHT FIXTURE
⊗	WALL LIGHT FIXTURE
○	7" LED DISK
○	10" LED DISK
⊕	FLOOD LIGHT FIXTURE
⊞	DUPLEX FLOOR OUTLET
☎	TELEPHONE
△	TELEVISION
⊞	SWITCH
⊞	3-WAY SWITCH
⊞	4-WAY SWITCH
⊞	MOTION SENSOR SWITCH
⊞	EXHAUST FAN
⊞	EXHAUST FAN/LIGHT
⊞	SCONCE LIGHT FIXTURE

**SUTTON 45 F**



THE DRAWING(S) ON THIS PAGE ARE A GRAPHICAL REPRESENTATION ONLY. PLEASE CONSULT YOUR AGENT FOR SPECIFIC INFORMATION REGARDING THIS FLOOR PLAN. THE DESIGN OF THE FLOOR PLAN REPRESENTED IS SUBJECT TO

SQUARE FOOTAGE:	
FIRST FLOOR:	2,271 SQ. FT.
SECOND FLOOR:	667 SQ. FT.
<b>TOTAL:</b>	<b>2,938 SQ. FT.</b>

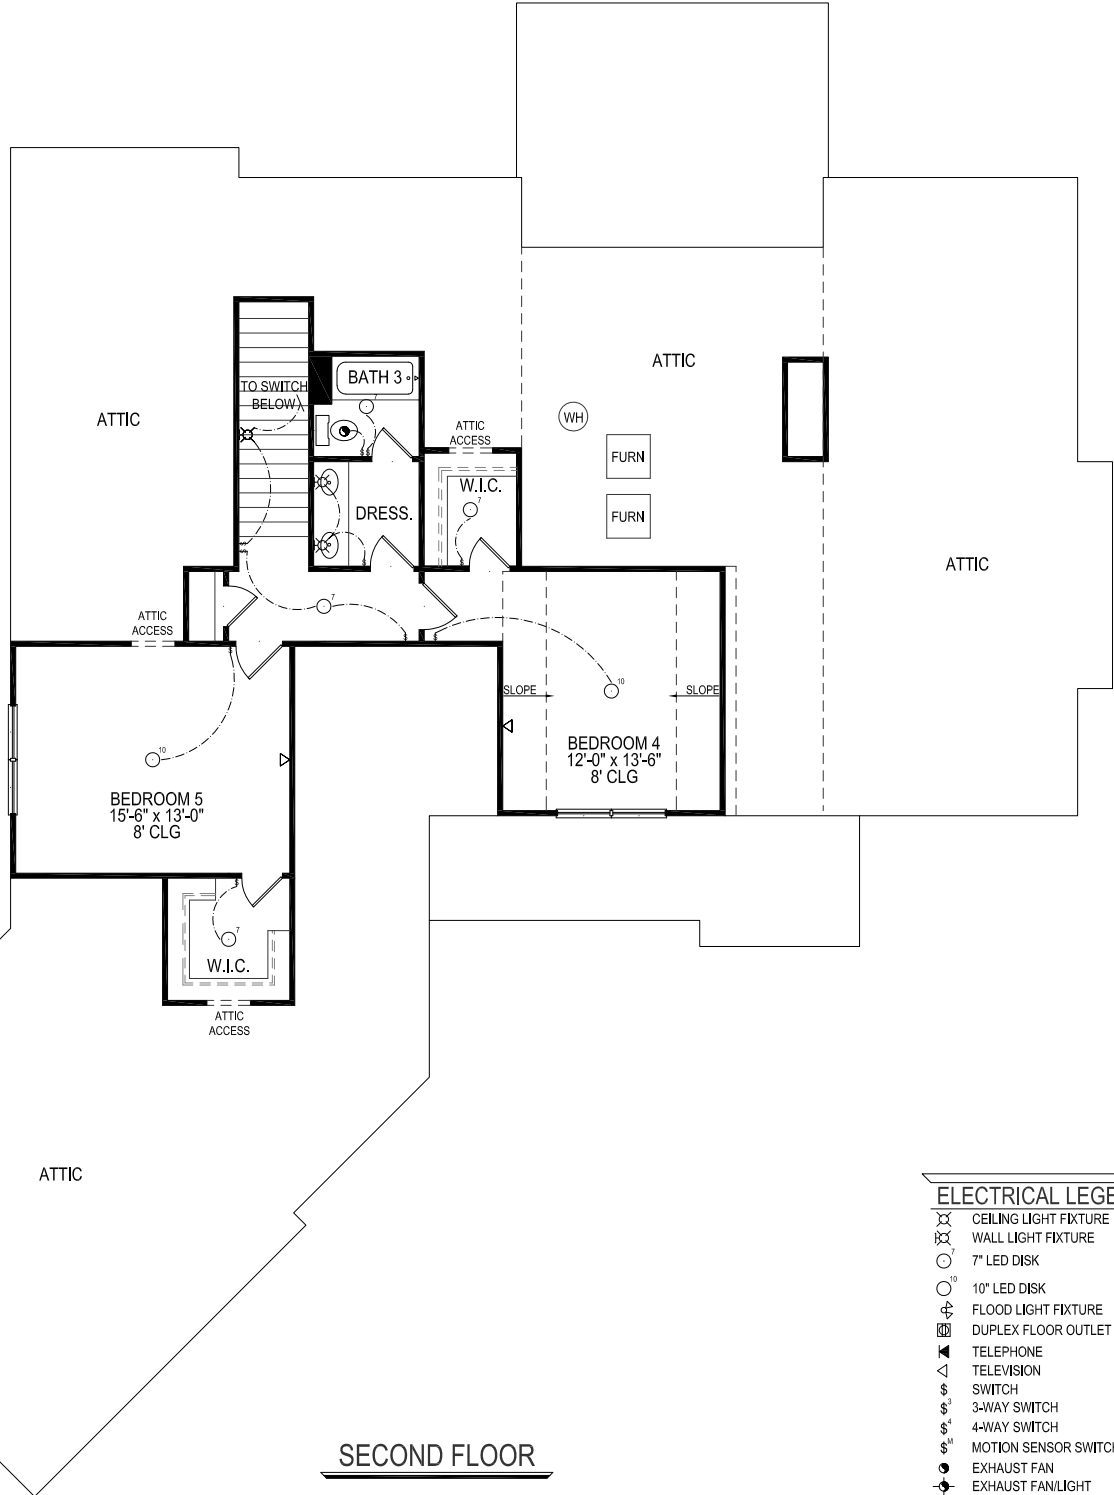

**SECOND FLOOR**

ELECTRICAL LEGEND	
	CEILING LIGHT FIXTURE
	WALL LIGHT FIXTURE
	7" LED DISK
	10" LED DISK
	FLOOD LIGHT FIXTURE
	DUPLEX FLOOR OUTLET
	TELEPHONE
	TELEVISION
	SWITCH
	3-WAY SWITCH
	4-WAY SWITCH
	MOTION SENSOR SWITCH
	EXHAUST FAN
	EXHAUST FAN/LIGHT
	SCONCE LIGHT FIXTURE

**SUTTON 45 F**



THE DRAWING(S) ON THIS PAGE ARE A GRAPHICAL REPRESENTATION ONLY. PLEASE CONSULT YOUR AGENT FOR SPECIFIC INFORMATION REGARDING THIS FLOOR PLAN. THE DESIGN OF THE FLOOR PLAN REPRESENTED IS SUBJECT TO

SQUARE FOOTAGE:	
FIRST FLOOR:	2,271 SQ. FT.
SECOND FLOOR:	667 SQ. FT.
<b>TOTAL:</b>	<b>2,938 SQ. FT.</b>