

FRONT ELEVATION - A VERSION

BENSON XL


FRONT ENTRY VERSION



*THE DRAWING(S) ON THIS PAGE ARE A GRAPHICAL REPRESENTATION ONLY. PLEASE CONSULT YOUR AGENT FOR SPECIFIC INFORMATION REGARDING THIS FLOOR PLAN. THE DESIGN OF THE FLOOR PLAN REPRESENTED IS SUBJECT TO CHANGE WITHOUT NOTICE.

SQUARE FOOTAGE:

FIRST FLOOR:	2,362 SQ. FT.
SECOND FLOOR:	615 SQ. FT.
TOTAL:	2,977 SQ. FT.

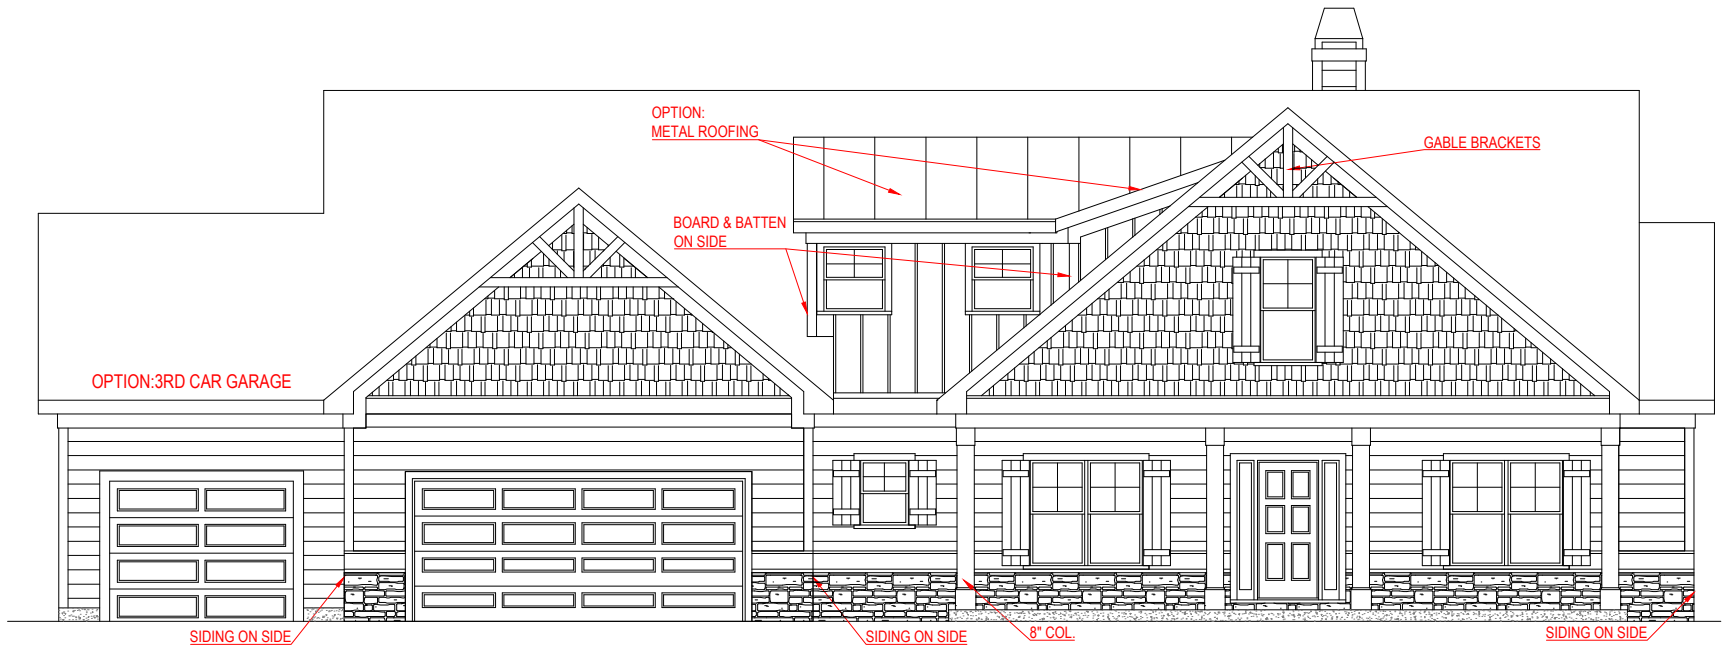


FRONT ELEVATION - B VERSION

BENSON XL
FRONT ENTRY VERSION



THE DRAWING(S) ON THIS PAGE ARE A GRAPHICAL REPRESENTATION ONLY. PLEASE CONSULT YOUR AGENT FOR SPECIFIC INFORMATION REGARDING THIS FLOOR PLAN. THE DESIGN OF THE FLOOR PLAN REPRESENTED IS SUBJECT TO CHANGE WITHOUT NOTICE.

SQUARE FOOTAGE:	
FIRST FLOOR:	2,362 SQ. FT.
SECOND FLOOR:	615 SQ. FT.
TOTAL:	2,977 SQ. FT.

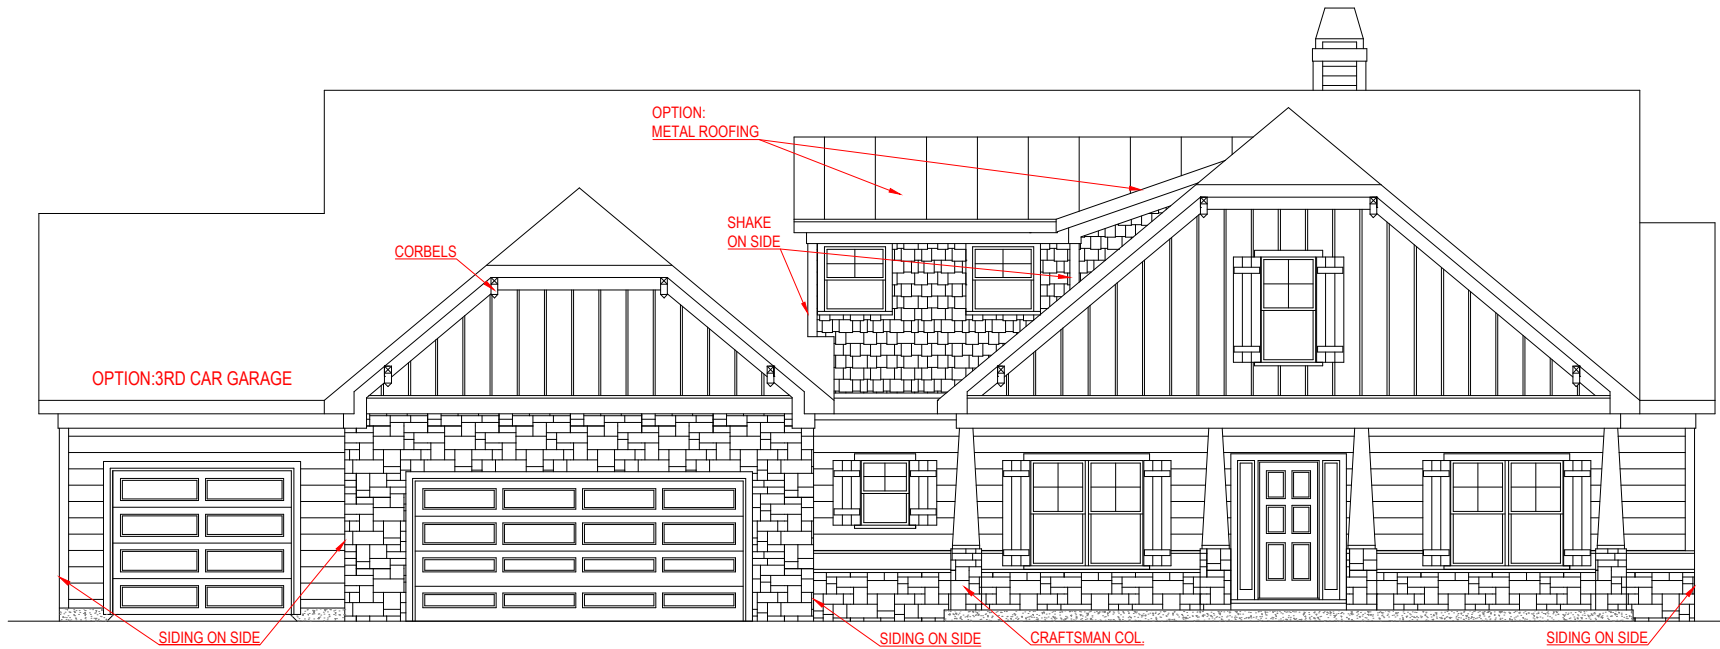


FRONT ELEVATION - C VERSION

BENSON XL
FRONT ENTRY VERSION



*THE DRAWING(S) ON THIS PAGE ARE A GRAPHICAL REPRESENTATION ONLY. PLEASE CONSULT YOUR AGENT FOR SPECIFIC INFORMATION REGARDING THIS FLOOR PLAN. THE DESIGN OF THE FLOOR PLAN REPRESENTED IS SUBJECT TO CHANGE WITHOUT NOTICE.

SQUARE FOOTAGE:	
FIRST FLOOR:	2,362 SQ. FT.
SECOND FLOOR:	615 SQ. FT.
TOTAL:	2,977 SQ. FT.

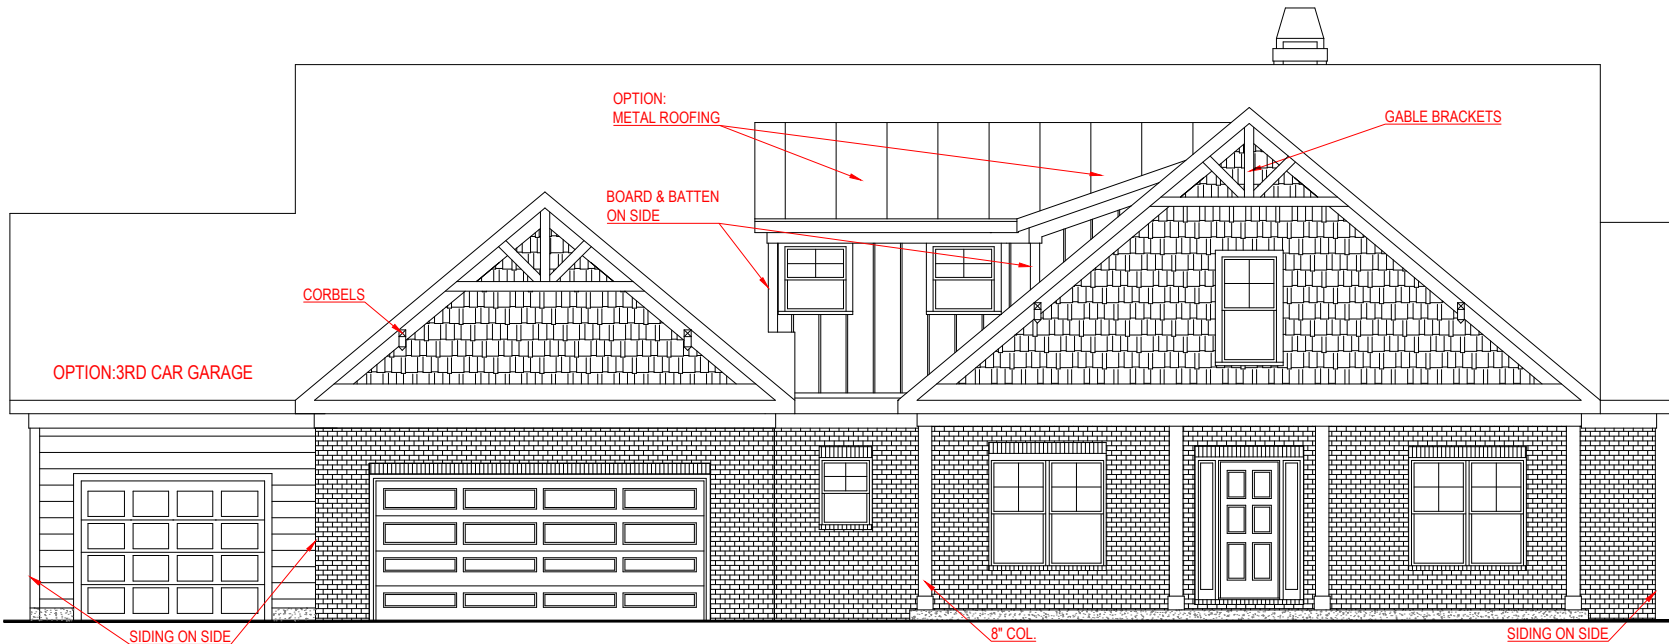

FRONT ELEVATION - D VERSION


BENSON XL

FRONT ENTRY VERSION



THE DRAWING(S) ON THIS PAGE ARE A GRAPHICAL REPRESENTATION ONLY. PLEASE CONSULT YOUR AGENT FOR SPECIFIC INFORMATION REGARDING THIS FLOOR PLAN. THE DESIGN OF THE FLOOR PLAN REPRESENTED IS SUBJECT TO CHANGE WITHOUT NOTICE.

SQUARE FOOTAGE:	
FIRST FLOOR:	2,362 SQ. FT.
SECOND FLOOR:	615 SQ. FT.
TOTAL:	2,977 SQ. FT.

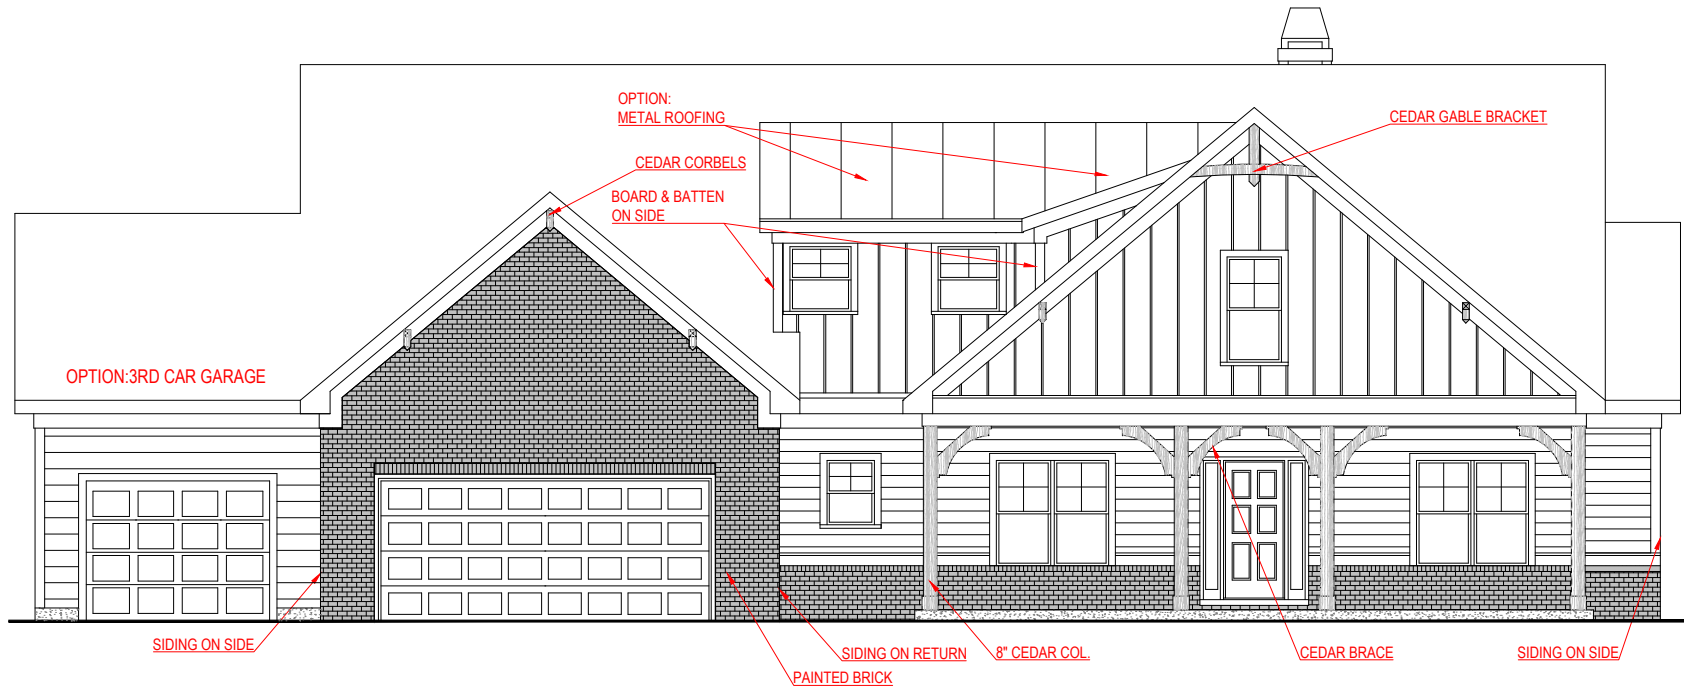


FRONT ELEVATION - F VERSION

BENSON XL
FRONT ENTRY VERSION

JEFF LINDSEY COMMUNITIES
Live your dream.

*THE DRAWING(S) ON THIS PAGE ARE A GRAPHICAL REPRESENTATION ONLY. PLEASE CONSULT YOUR AGENT FOR SPECIFIC INFORMATION REGARDING THIS FLOOR PLAN. THE DESIGN OF THE FLOOR PLAN REPRESENTED IS SUBJECT TO CHANGE WITHOUT NOTICE.

SQUARE FOOTAGE:	
FIRST FLOOR:	2,362 SQ. FT.
SECOND FLOOR:	615 SQ. FT.
TOTAL:	2,977 SQ. FT.

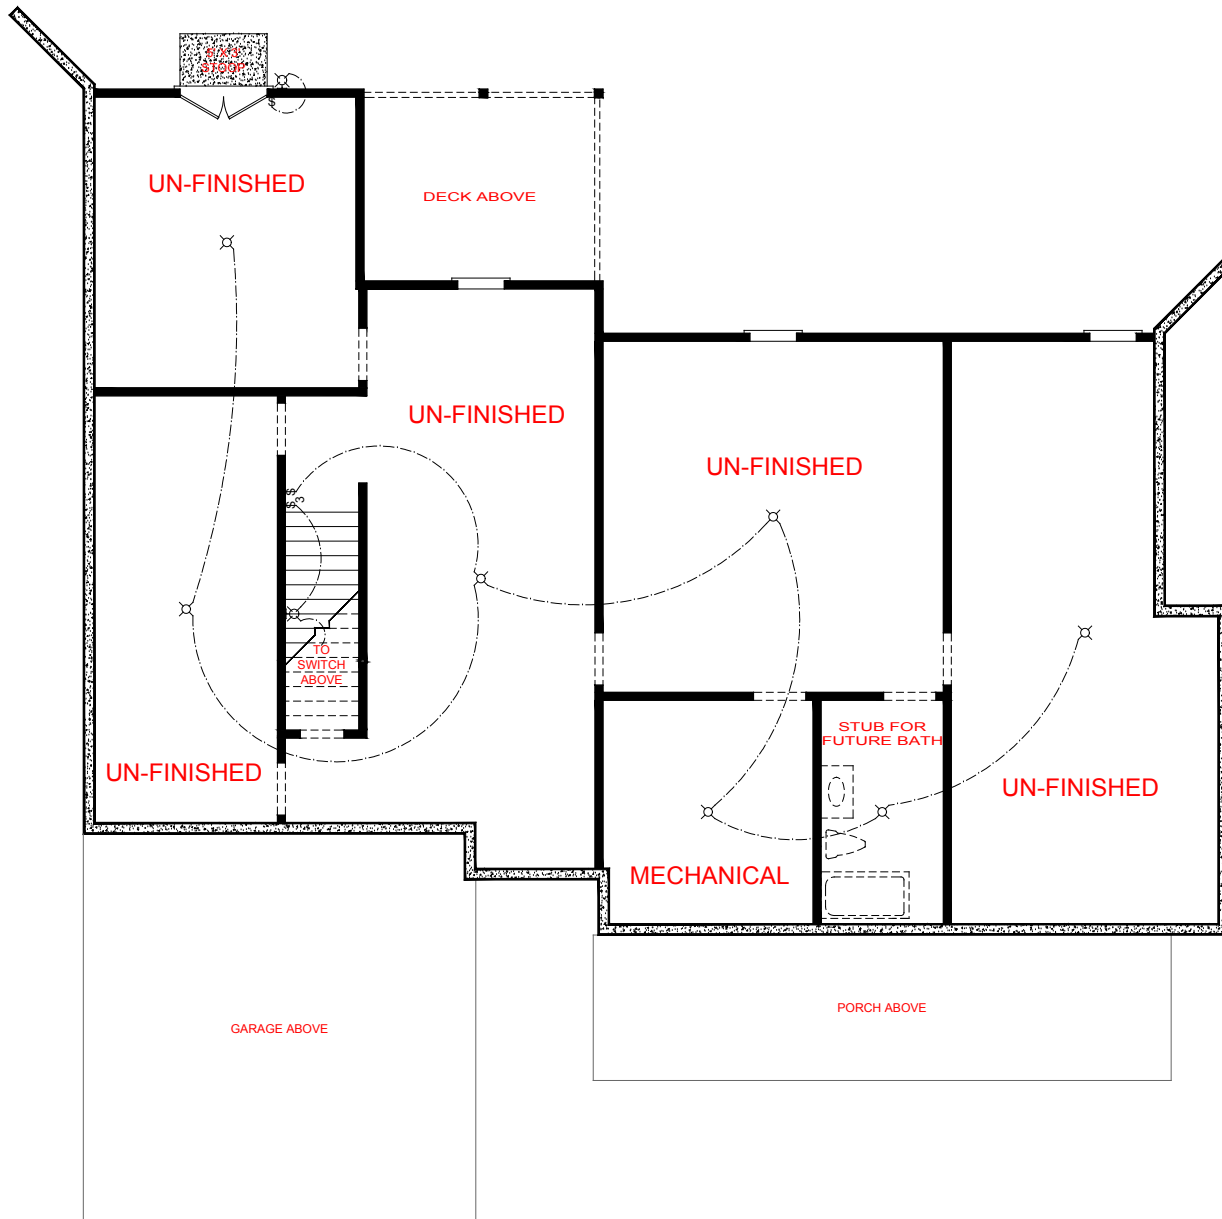

OPTION 1: UN-FINISHED BASEMENT

ELECTRICAL LEGEND

- ⊗ CEILING LIGHT FIXTURE
- ⊗ WALL LIGHT FIXTURE
- 7" LED DISK
- 10" LED DISK
- ⊕ FLOOD LIGHT FIXTURE
- ⊞ DUPLEX FLOOR OUTLET
- ⊞ TELEPHONE
- ⊞ TELEVISION
- ⊞ SWITCH
- ⊞ 3-WAY SWITCH
- ⊞ MOTION SENSOR SWITCH
- ⊞ EXHAUST FAN
- ⊞ EXHAUST FAN/LIGHT
- ⊞ SCONCE LIGHT FIXTURE


SQUARE FOOTAGE:

FIRST FLOOR:	2,362 SQ. FT.
SECOND FLOOR:	615 SQ. FT.
TOTAL:	2,977 SQ. FT.

BENSON XL
FRONT ENTRY VERSION



*THE DRAWING(S) ON THIS PAGE ARE A GRAPHICAL REPRESENTATION ONLY. PLEASE CONSULT YOUR AGENT FOR SPECIFIC INFORMATION REGARDING THIS FLOOR PLAN. THE DESIGN OF THE FLOOR PLAN REPRESENTED IS SUBJECT TO CHANGE WITHOUT NOTICE.

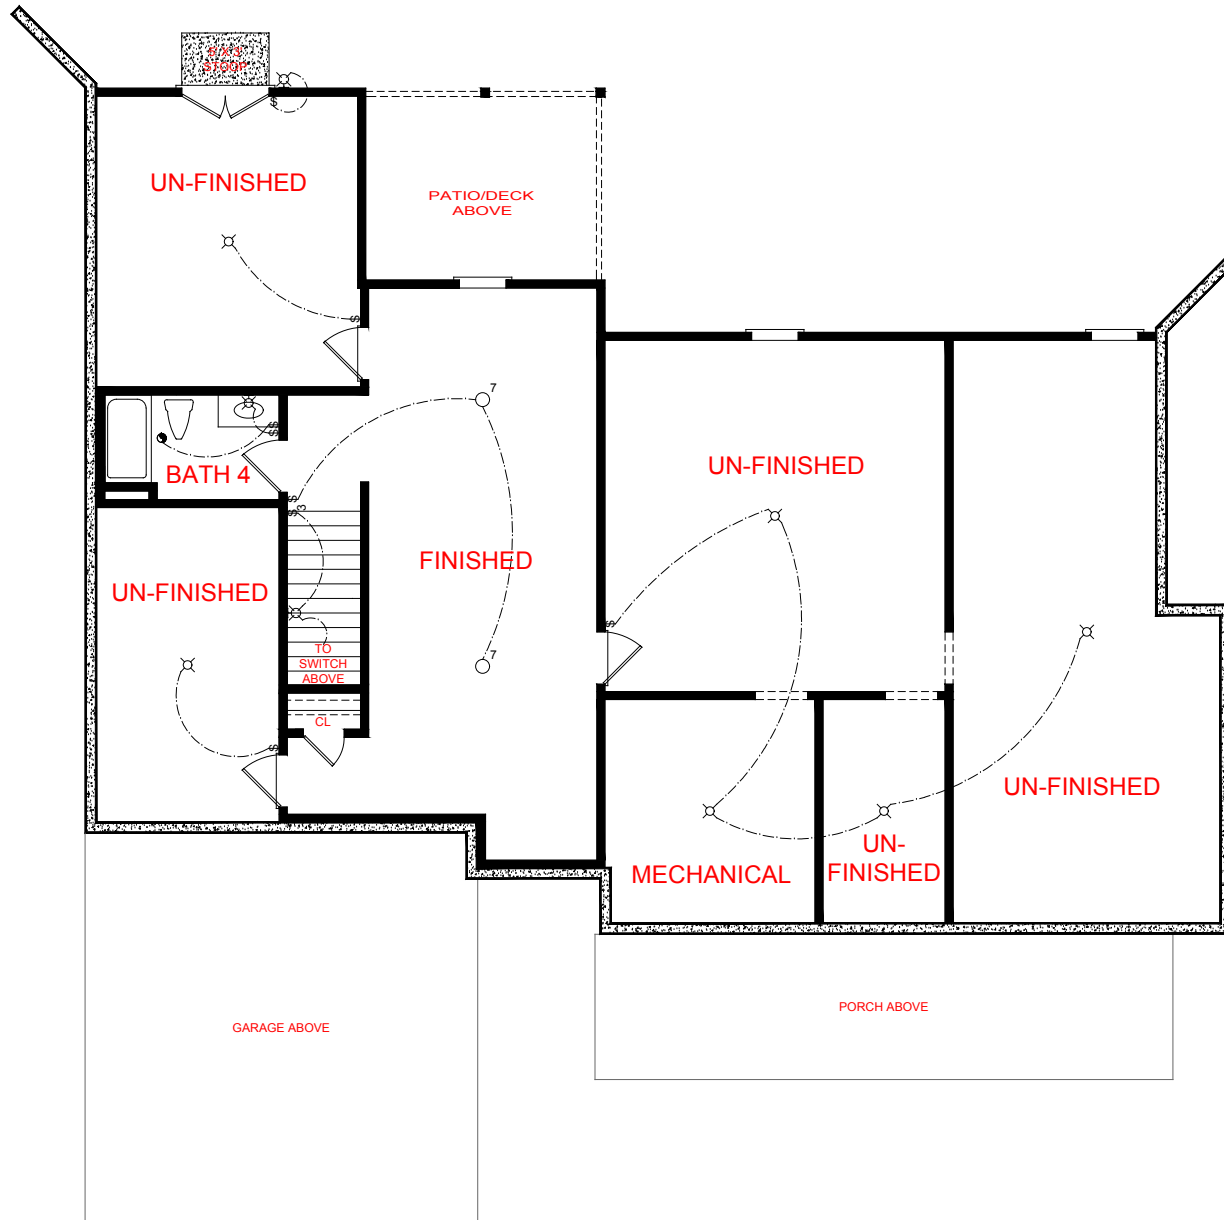

OPTION 2: PARTIALLY FINISHED BASEMENT

*ADD 596 SQ. FT.

ELECTRICAL LEGEND

- ⊗ CEILING LIGHT FIXTURE
- ⊗ WALL LIGHT FIXTURE
- 7" LED DISK
- 10" LED DISK
- ⊕ FLOOD LIGHT FIXTURE
- ⊞ DUPLEX FLOOR OUTLET
- ☎ TELEPHONE
- △ TELEVISION
- \$ SWITCH
- \$ 3-WAY SWITCH
- \$ 3-WAY SWITCH
- ⊖ MOTION SENSOR SWITCH
- ⊖ EXHAUST FAN
- ⊖ EXHAUST FAN/LIGHT
- ⊖ SCENCE LIGHT FIXTURE

SQUARE FOOTAGE:


FIRST FLOOR:	2,362 SQ. FT.
SECOND FLOOR:	615 SQ. FT.
TOTAL:	2,977 SQ. FT.

BENSON XL

FRONT ENTRY VERSION



*THE DRAWING(S) ON THIS PAGE ARE A GRAPHICAL REPRESENTATION ONLY. PLEASE CONSULT YOUR AGENT FOR SPECIFIC INFORMATION REGARDING THIS FLOOR PLAN. THE DESIGN OF THE FLOOR PLAN REPRESENTED IS SUBJECT TO CHANGE WITHOUT NOTICE.

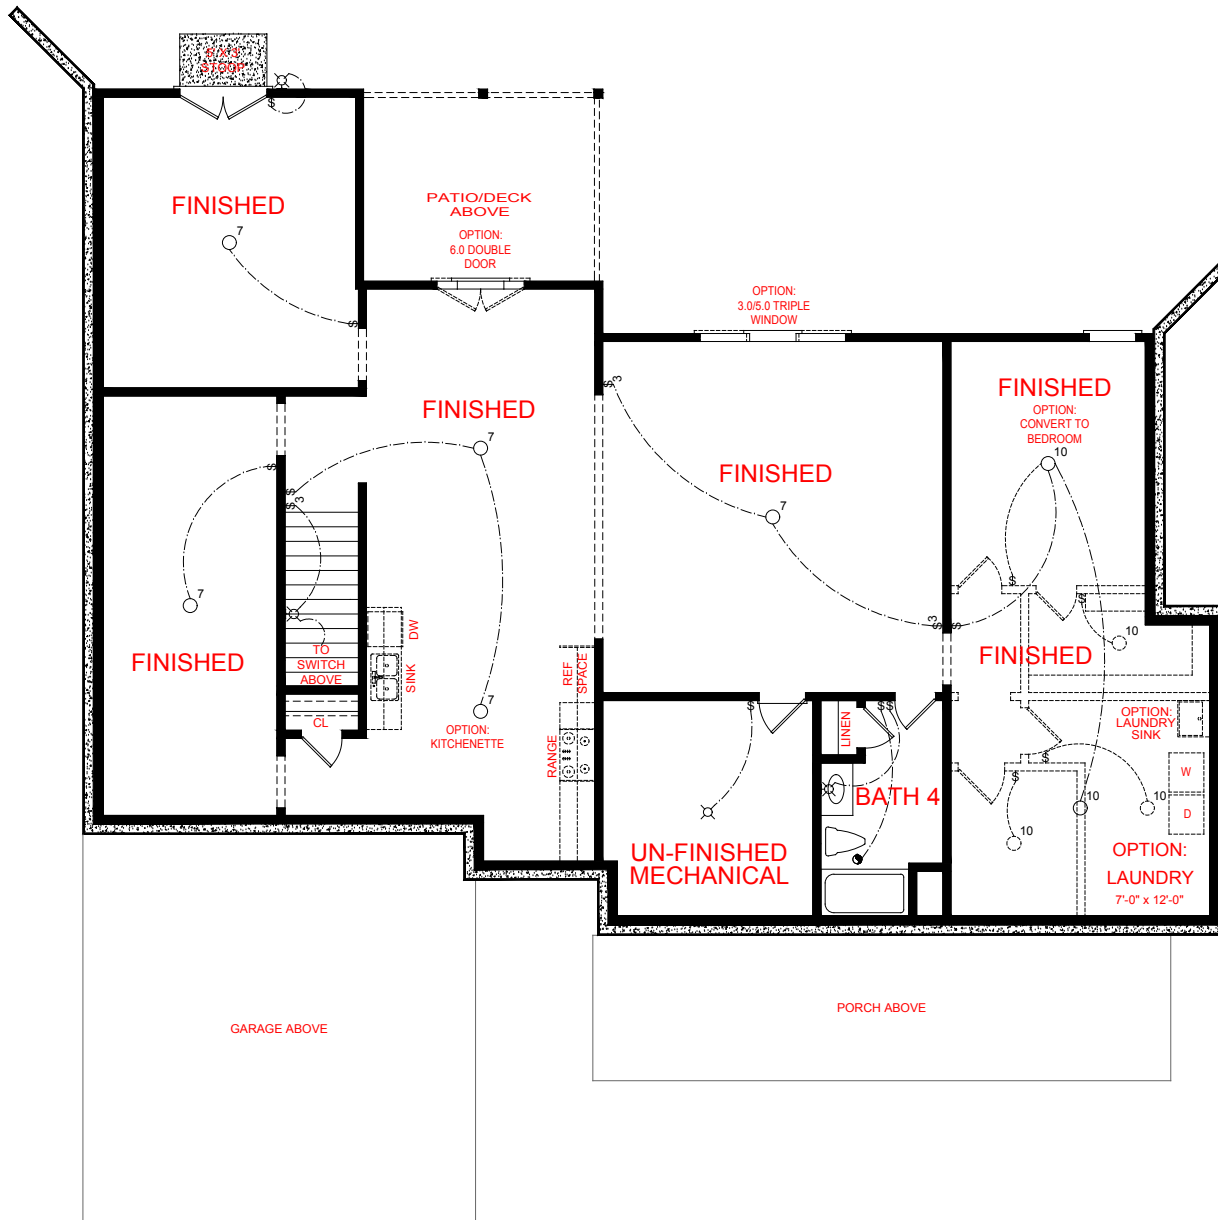

OPTION 3: FINISHED BASEMENT

*ADD 2,031 SQ. FT.

ELECTRICAL LEGEND

- ⊗ CEILING LIGHT FIXTURE
- ⊗ WALL LIGHT FIXTURE
- 7" LED DISK
- 10" LED DISK
- ⊕ FLOOD LIGHT FIXTURE
- ⊕ DUPLEX FLOOR OUTLET
- ☎ TELEPHONE
- △ TELEVISION
- \$ SWITCH
- \$ 3-WAY SWITCH
- \$ MOTION SENSOR SWITCH
- ⊕ EXHAUST FAN
- ⊕ EXHAUST FAN/LIGHT
- ⊕ SCONCE LIGHT FIXTURE

SQUARE FOOTAGE:


FIRST FLOOR:	2,362 SQ. FT.
SECOND FLOOR:	615 SQ. FT.
TOTAL:	2,977 SQ. FT.

BENSON XL

FRONT ENTRY VERSION



*THE DRAWING(S) ON THIS PAGE ARE A GRAPHICAL REPRESENTATION ONLY. PLEASE CONSULT YOUR AGENT FOR SPECIFIC INFORMATION REGARDING THIS FLOOR PLAN. THE DESIGN OF THE FLOOR PLAN REPRESENTED IS SUBJECT TO CHANGE WITHOUT NOTICE.

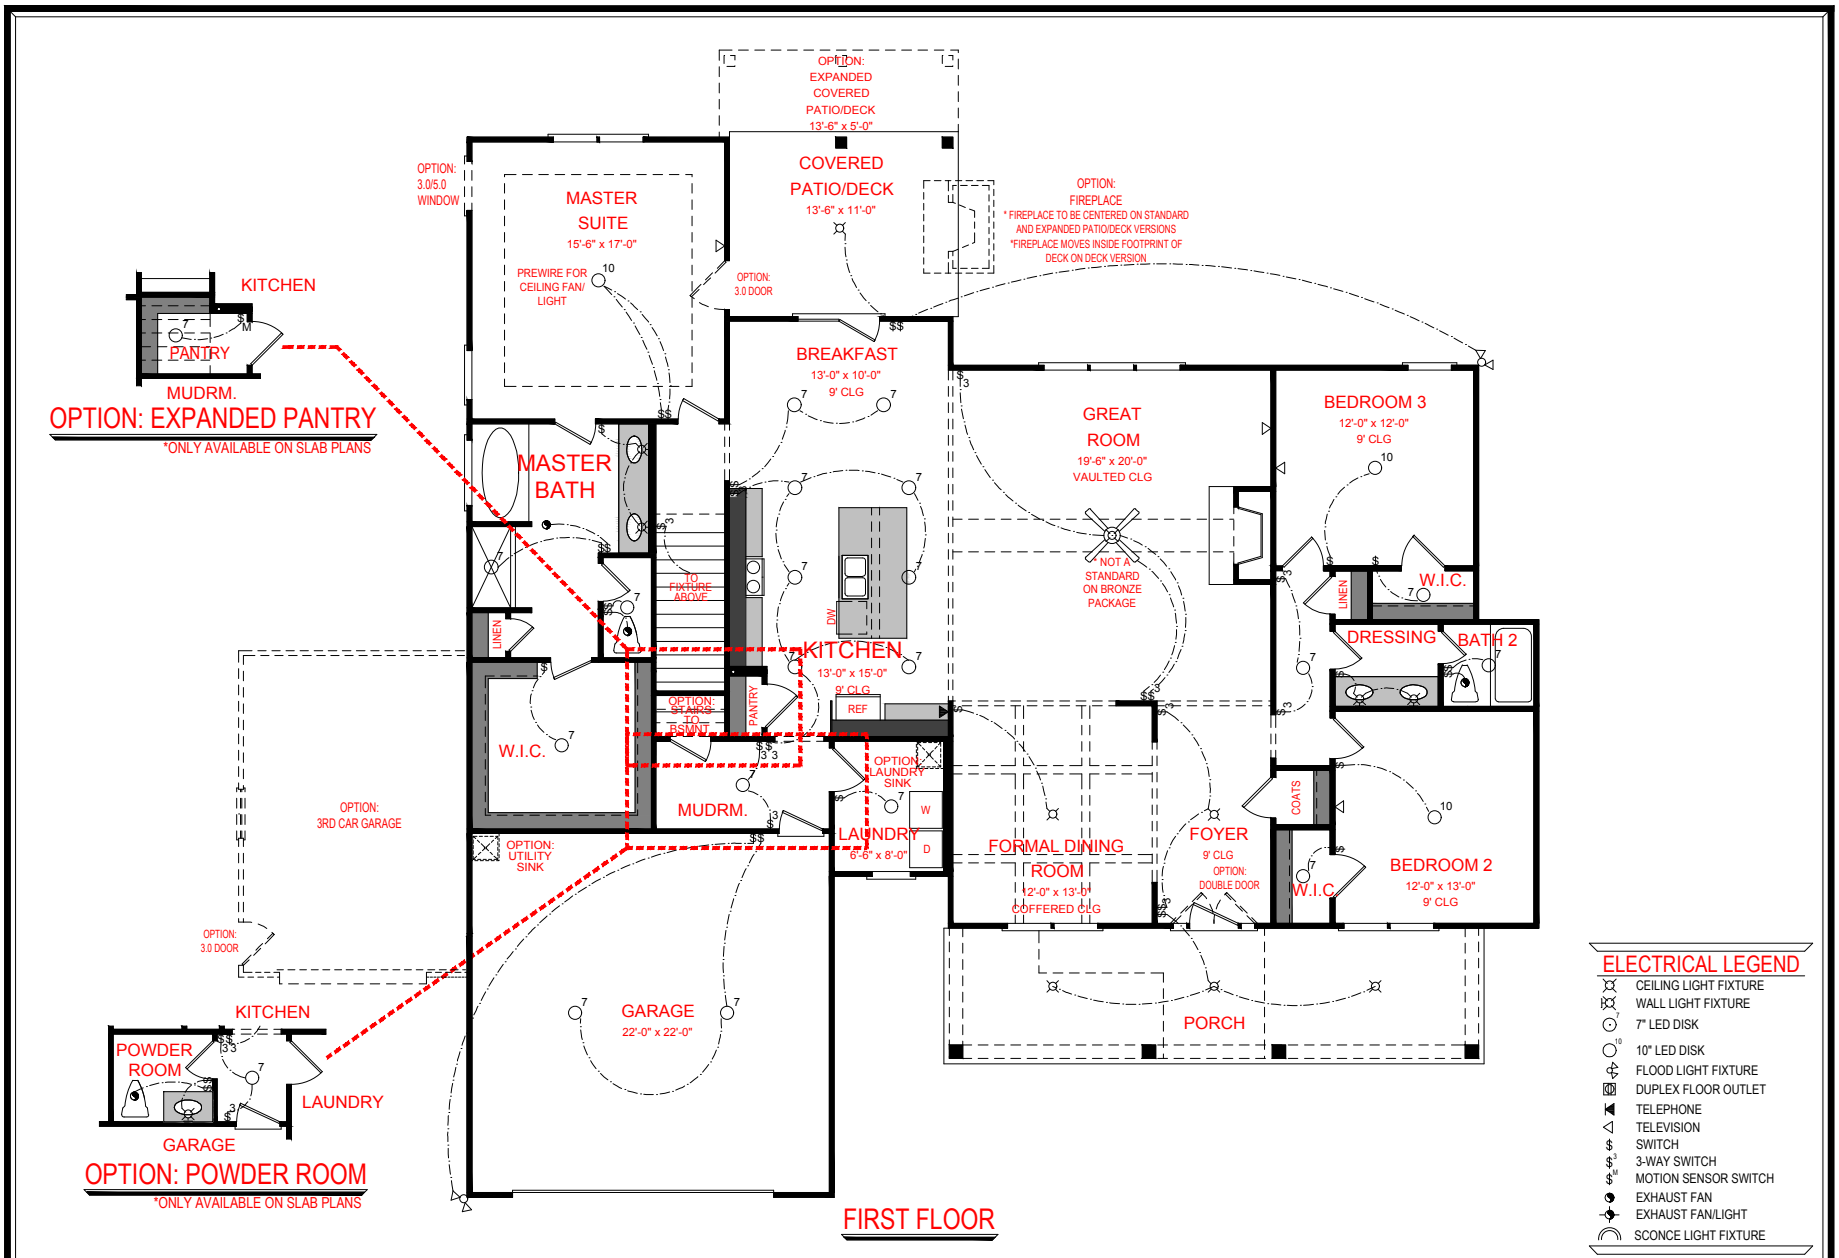

ELECTRICAL LEGEND

- CEILING LIGHT FIXTURE
- WALL LIGHT FIXTURE
- 7" LED DISK
- 10" LED DISK
- FLOOD LIGHT FIXTURE
- DUPLEX FLOOR OUTLET
- TELEPHONE
- TELEVISION
- SWITCH
- 3-WAY SWITCH
- MOTION SENSOR SWITCH
- EXHAUST FAN
- EXHAUST FAN/LIGHT
- SCONCE LIGHT FIXTURE

SQUARE FOOTAGE:

FIRST FLOOR:	2,362 SQ. FT.
SECOND FLOOR:	615 SQ. FT.
TOTAL:	2,977 SQ. FT.

BENSON XL

FRONT ENTRY VERSION




*THE DRAWING(S) ON THIS PAGE ARE A GRAPHICAL REPRESENTATION ONLY. PLEASE CONSULT YOUR AGENT FOR SPECIFIC INFORMATION REGARDING THIS FLOOR PLAN. THE DESIGN OF THE FLOOR PLAN REPRESENTED IS SUBJECT TO CHANGE WITHOUT NOTICE.

OPTION: EXPANDED PANTRY
*ONLY AVAILABLE ON SLAB PLANS

OPTION: POWDER ROOM
*ONLY AVAILABLE ON SLAB PLANS

FIRST FLOOR

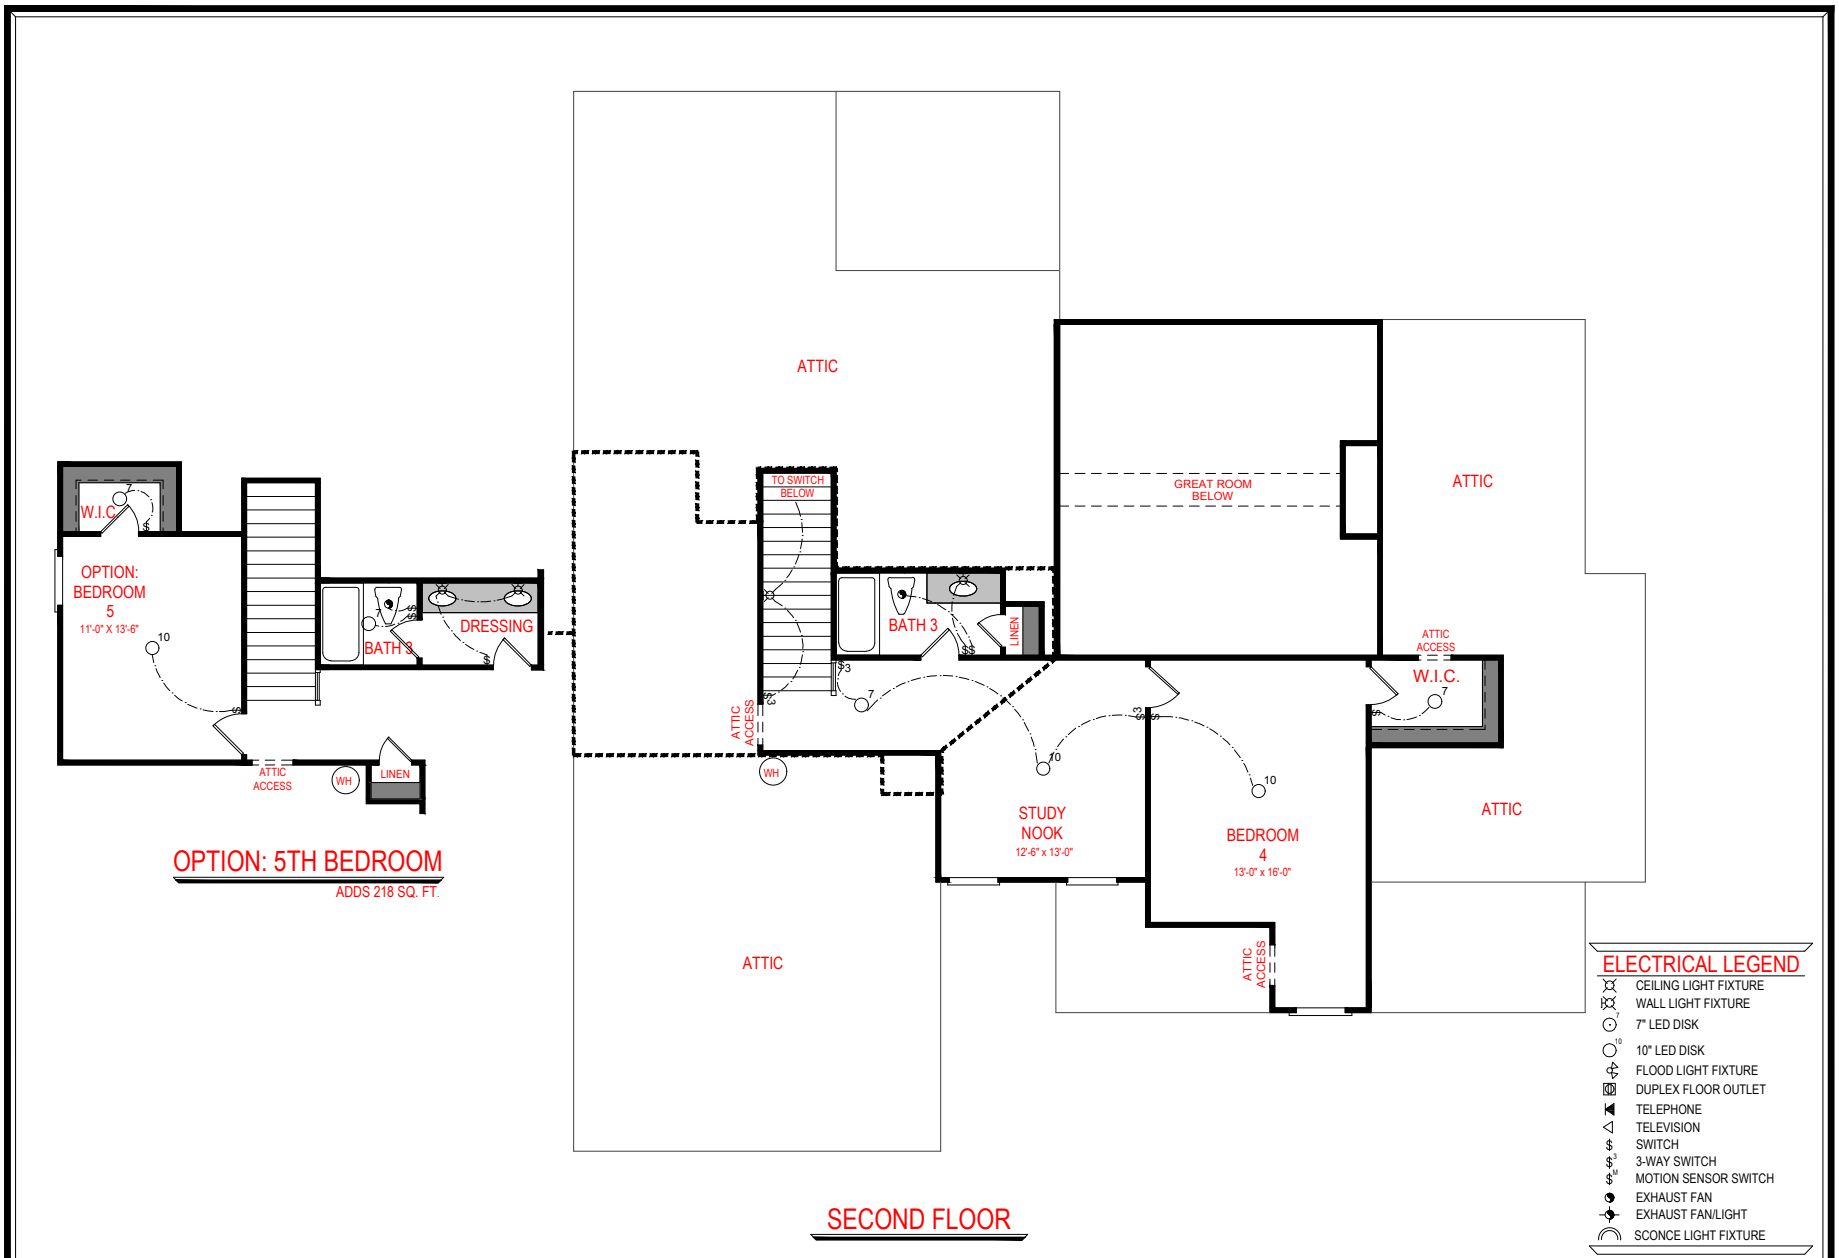

ELECTRICAL LEGEND

- CEILING LIGHT FIXTURE
- WALL LIGHT FIXTURE
- 7" LED DISK
- 10" LED DISK
- FLOOD LIGHT FIXTURE
- DUPLEX FLOOR OUTLET
- TELEPHONE
- TELEVISION
- SWITCH
- 3-WAY SWITCH
- MOTION SENSOR SWITCH
- EXHAUST FAN
- EXHAUST FAN/LIGHT
- SCONCE LIGHT FIXTURE

SECOND FLOOR

BENSON XL
FRONT ENTRY VERSION



THE DRAWING(S) ON THIS PAGE ARE A GRAPHICAL REPRESENTATION ONLY. PLEASE CONSULT YOUR AGENT FOR SPECIFIC INFORMATION REGARDING THIS FLOOR PLAN. THE DESIGN OF THE FLOOR PLAN REPRESENTED IS SUBJECT TO CHANGE WITHOUT NOTICE.

SQUARE FOOTAGE:

FIRST FLOOR:	2,362 SQ. FT.
SECOND FLOOR:	615 SQ. FT.
TOTAL:	2,977 SQ. FT.