

# HARPER

SIDE ENTRY VERSION



THE DRAWINGS/ON THIS PAGE ARE A GRAPHICAL REPRESENTATION ONLY. PLEASE CONSULT YOUR AGENT FOR SPECIFIC INFORMATION REGARDING THIS FLOOR PLAN. THE DESIGN OF THE FLOOR PLAN REPRESENTED IS SUBJECT TO CHANGE WITHOUT NOTICE.

SQUARE FOOTAGE:	
FIRST FLOOR:	2,302
SECOND FLOOR:	1,268
TOTAL:	3,570



FRONT ELEVATION- B VERSION

**HARPER**


SIDE ENTRY VERSION

**JEFF LINDSEY  
COMMUNITIES**  
*Live your dream.*

THE DRAWING(S) ON THIS PAGE ARE A GRAPHICAL  
REPRESENTATION ONLY. PLEASE CONSULT YOUR AGENT  
FOR SPECIFIC INFORMATION REGARDING THIS FLOOR  
PLAN. THE DESIGN OF THE FLOOR PLAN REPRESENTED  
IS SUBJECT TO CHANGE WITHOUT NOTICE.

**SQUARE FOOTAGE:**

FIRST FLOOR:	2,302
SECOND FLOOR:	1,268
<b>TOTAL:</b>	<b>3,570</b>

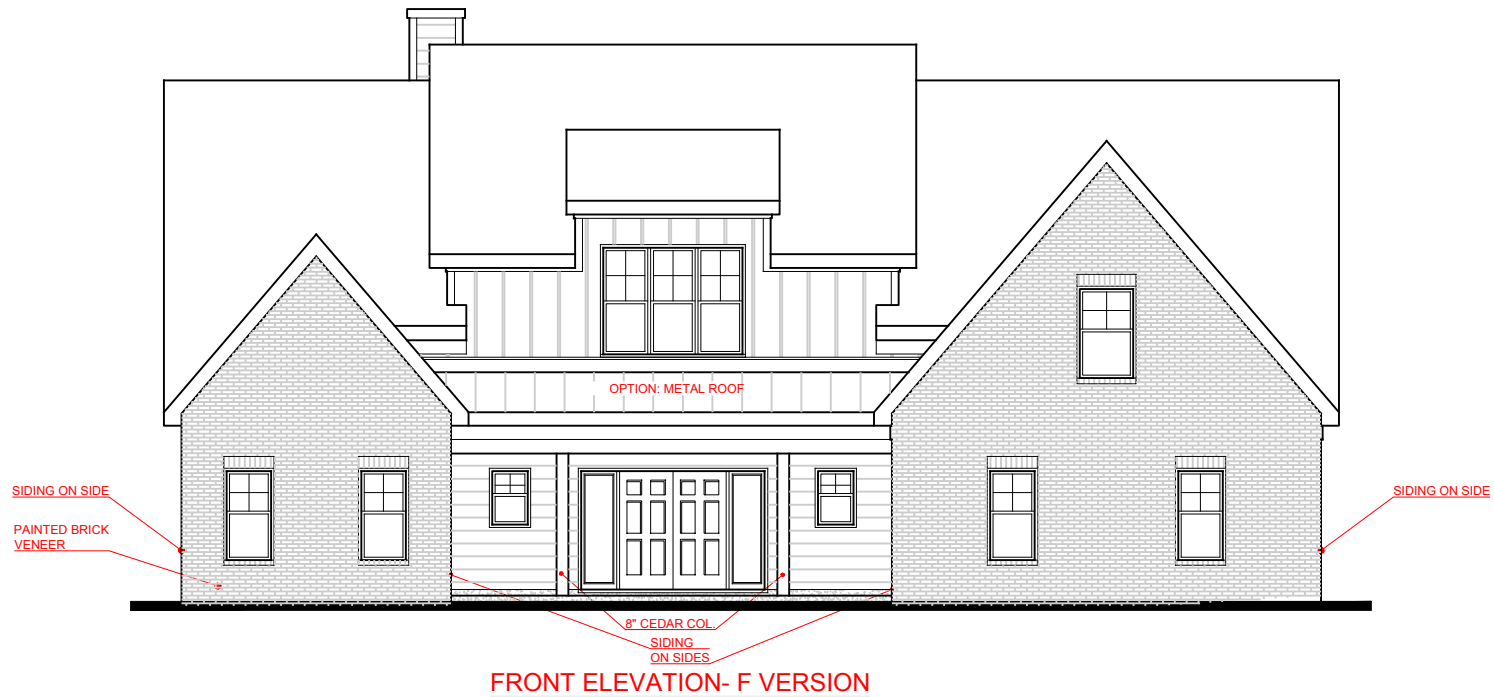



**HARPER**  
SIDE ENTRY VERSION


**JEFF LINDSEY COMMUNITIES**  
*Live your dream.*


THE DRAWING(S) ON THIS PAGE ARE A GRAPHICAL REPRESENTATION ONLY. PLEASE CONSULT YOUR AGENT FOR SPECIFIC INFORMATION REGARDING THIS FLOOR PLAN. THE DESIGN OF THE FLOOR PLAN REPRESENTED IS SUBJECT TO CHANGE WITHOUT NOTICE.

**SQUARE FOOTAGE:**  
FIRST FLOOR: 2,302  
SECOND FLOOR: 1,268  
TOTAL: 3,570

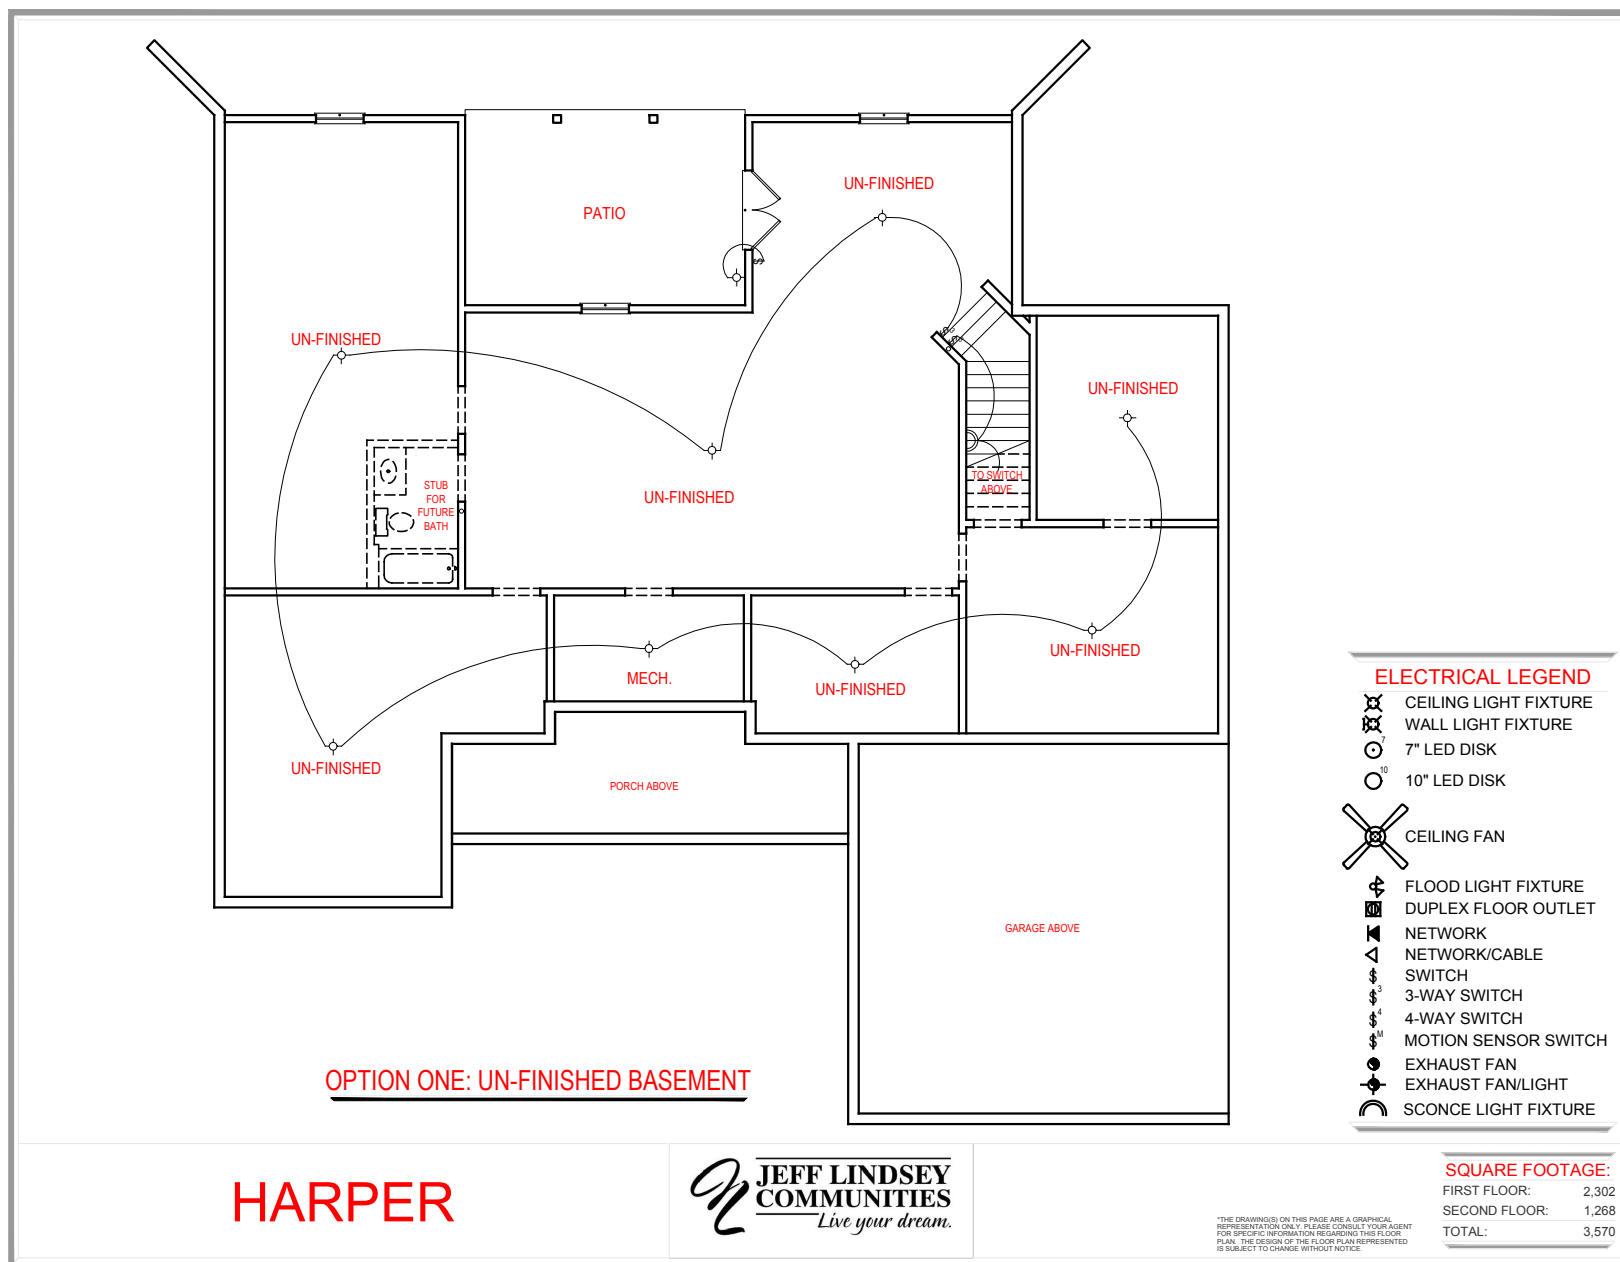

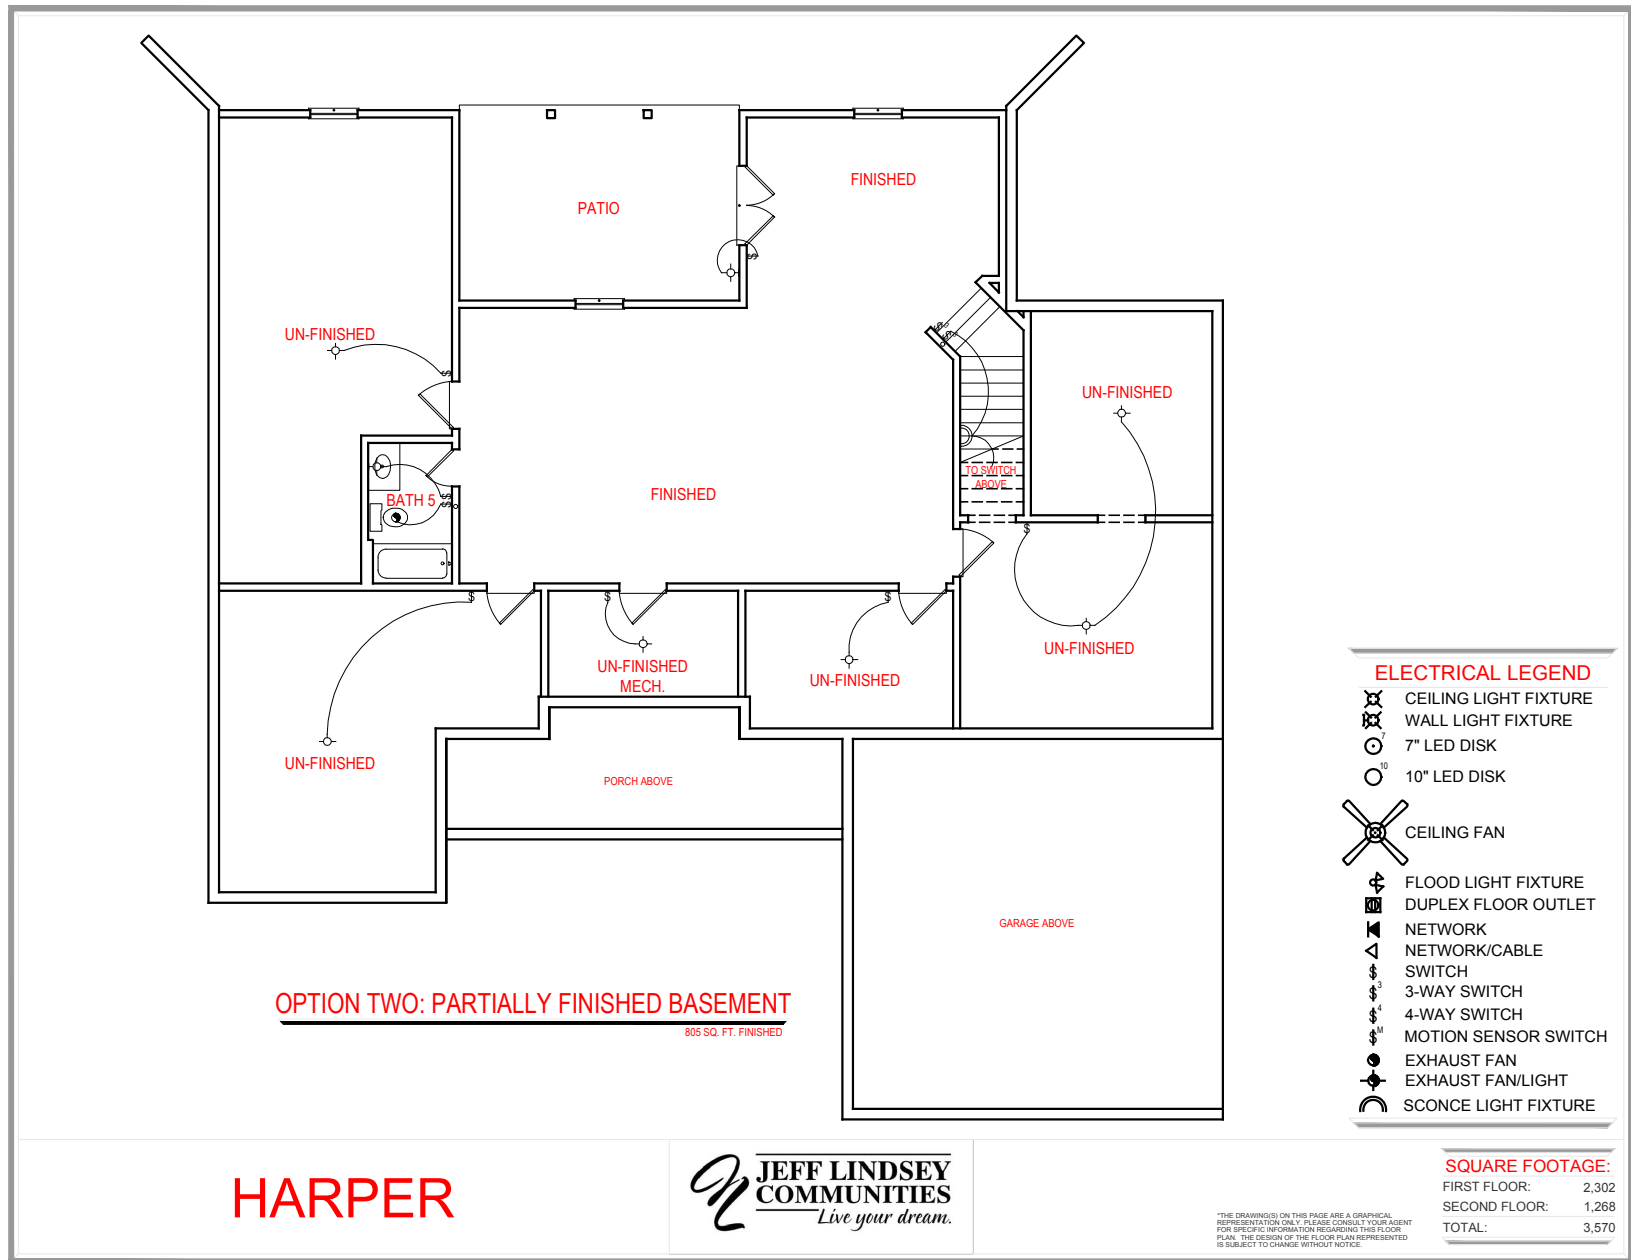

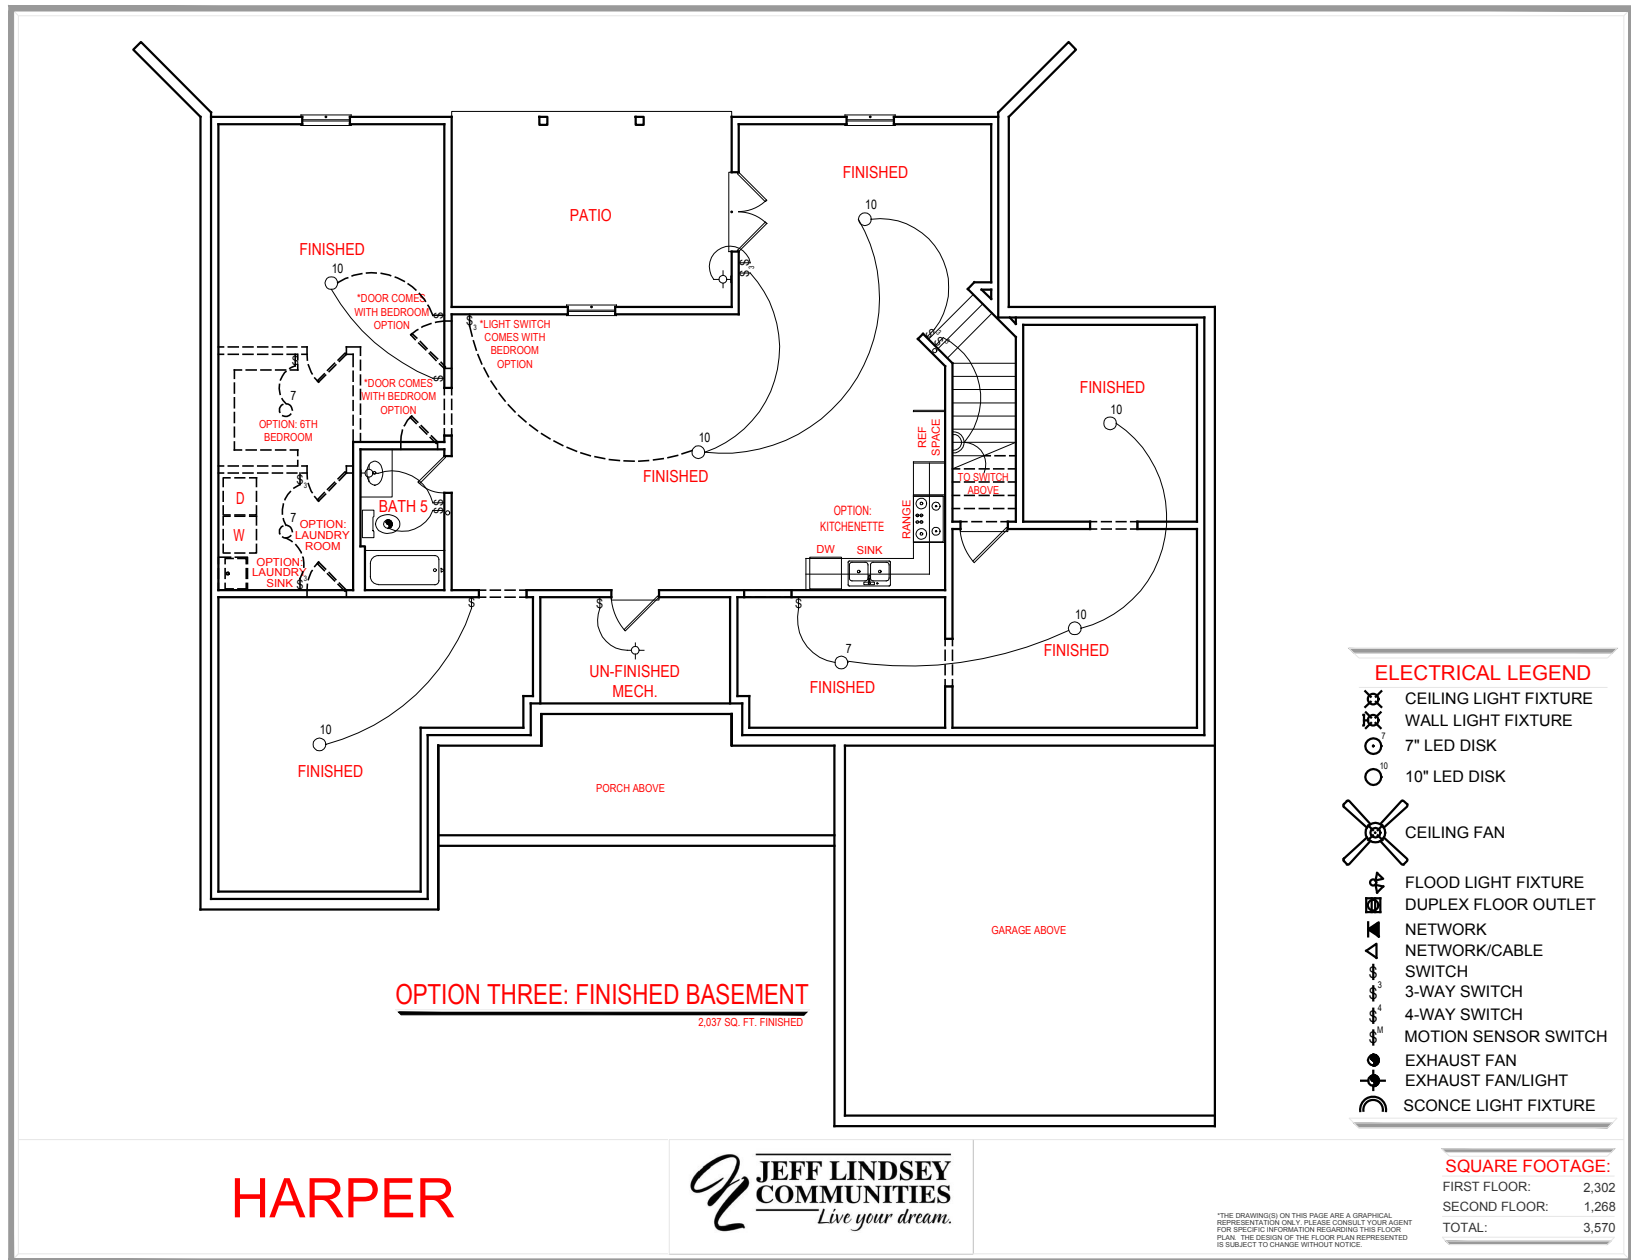

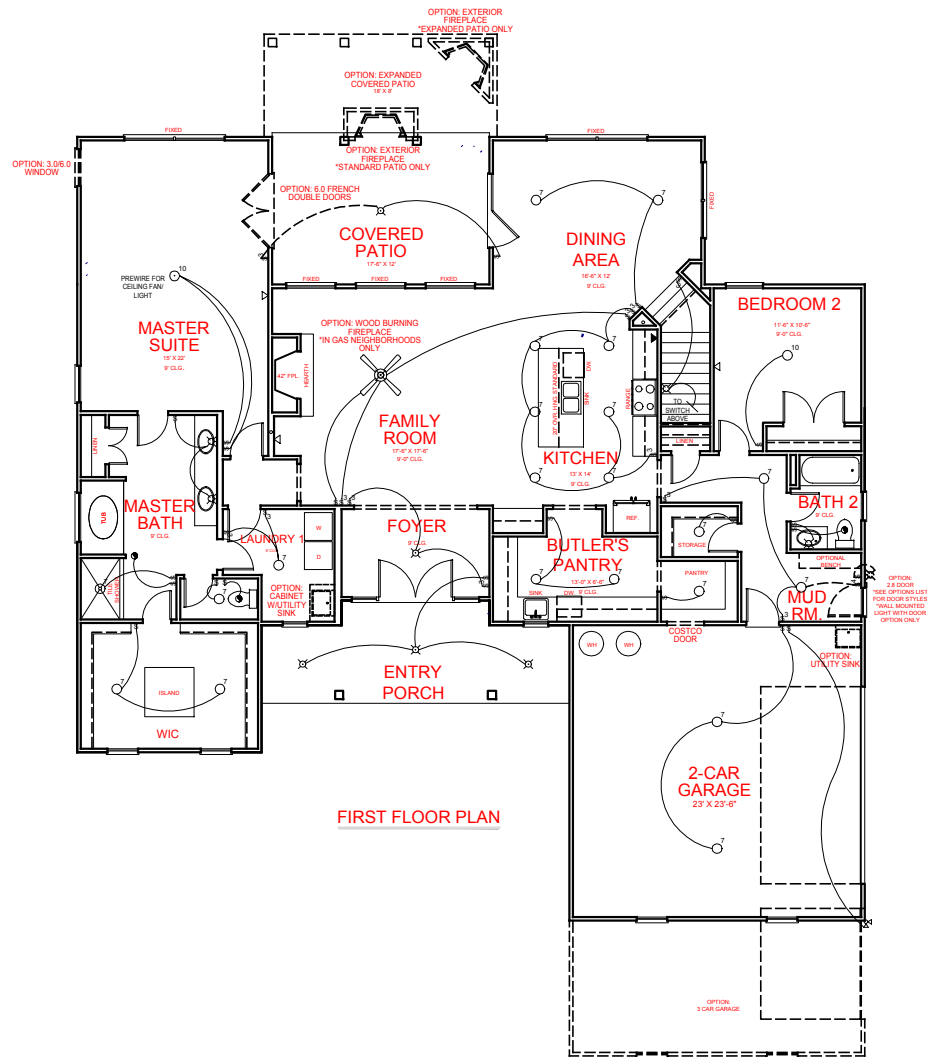

FIRST FLOOR PLAN

# ELECTRICAL LEGEND

- CEILING LIGHT FIXTURE
- WALL LIGHT FIXTURE
- 7" LED DISK
- 10" LED DISK
- CEILING FAN
- FLOOD LIGHT FIXTURE
- DUPLEX FLOOR OUTLET
- NETWORK
- NETWORK/CABLE
- SWITCH
- 3-WAY SWITCH
- 4-WAY SWITCH
- MOTION SENSOR SWITCH
- EXHAUST FAN
- EXHAUST FAN/LIGHT
- SCONCE LIGHT FIXTURE


**HARPER**  
SIDE ENTRY VERSION

**JEFF LINDSEY COMMUNITIES**  
*Live your dream.*

## SQUARE FOOTAGE:

FIRST FLOOR:	2,302
SECOND FLOOR:	1,268
TOTAL:	3,570

THE DRAWING(S) ON THIS PAGE ARE A GRAPHICAL REPRESENTATION ONLY. PLEASE CONSULT YOUR AGENT FOR SPECIFIC INFORMATION REGARDING THIS FLOOR PLAN. THE DESIGN OF THE FLOOR PLAN REPRESENTED IS SUBJECT TO CHANGE WITHOUT NOTICE.

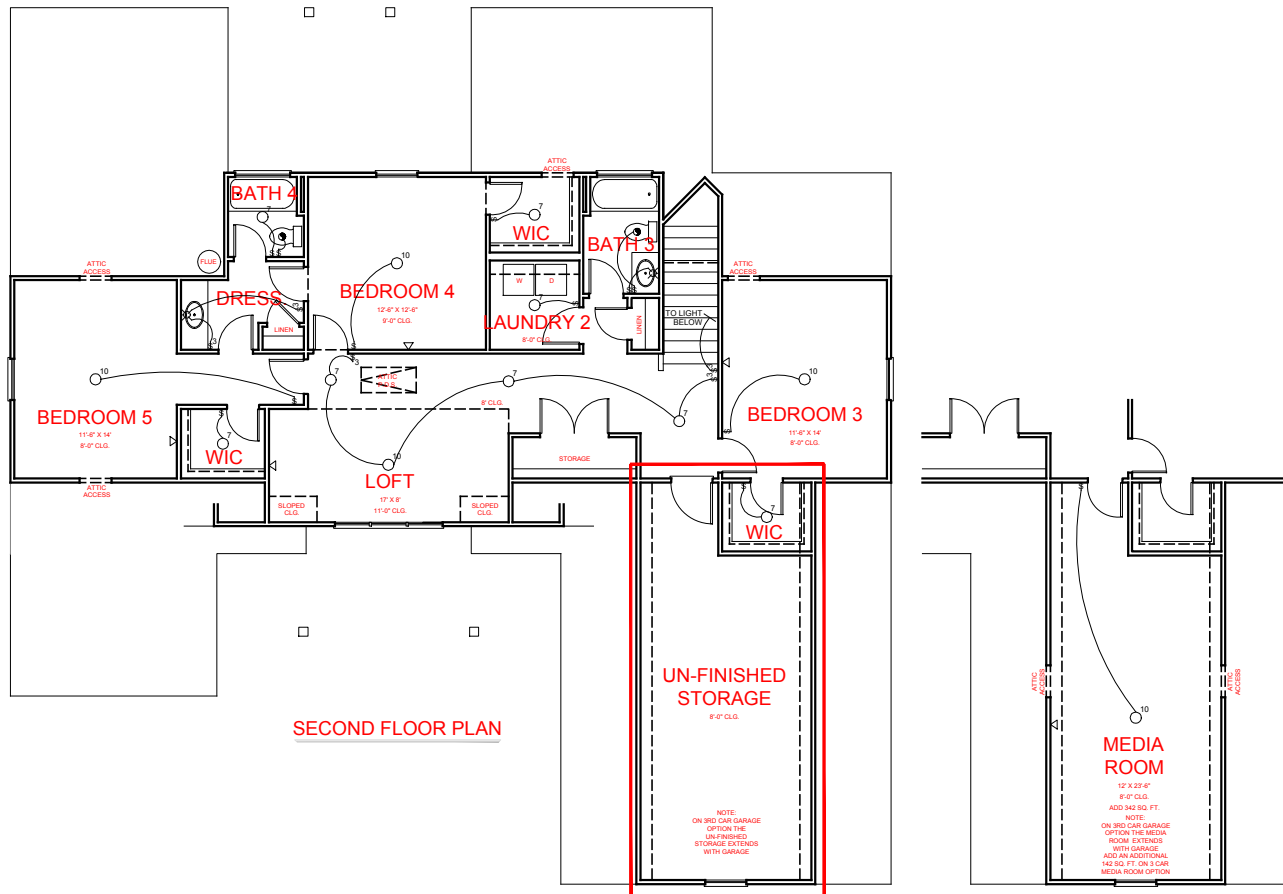

#### ELECTRICAL LEGEND

- CEILING LIGHT FIXTURE
- WALL LIGHT FIXTURE
- 7" LED DISK
- 10" LED DISK
- CEILING FAN
- FLOOD LIGHT FIXTURE
- DUPLEX FLOOR OUTLET
- NETWORK
- NETWORK/CABLE SWITCH
- 3-WAY SWITCH
- 4-WAY SWITCH
- MOTION SENSOR SWITCH
- EXHAUST FAN
- EXHAUST FAN/LIGHT
- SCONCE LIGHT FIXTURE

**HARPER**  
SIDE ENTRY VERSION

**JEFF LINDSEY COMMUNITIES**  
*Live your dream.*

THE DRAWING(S) ON THIS PAGE ARE A GRAPHICAL REPRESENTATION ONLY. PLEASE CONSULT YOUR AGENT FOR SPECIFIC INFORMATION REGARDING THIS FLOOR PLAN. THE DESIGN OF THE FLOOR PLAN REPRESENTED IS SUBJECT TO CHANGE WITHOUT NOTICE.

**SQUARE FOOTAGE:**  
FIRST FLOOR: 2,302  
SECOND FLOOR: 1,268  
TOTAL: 3,570