


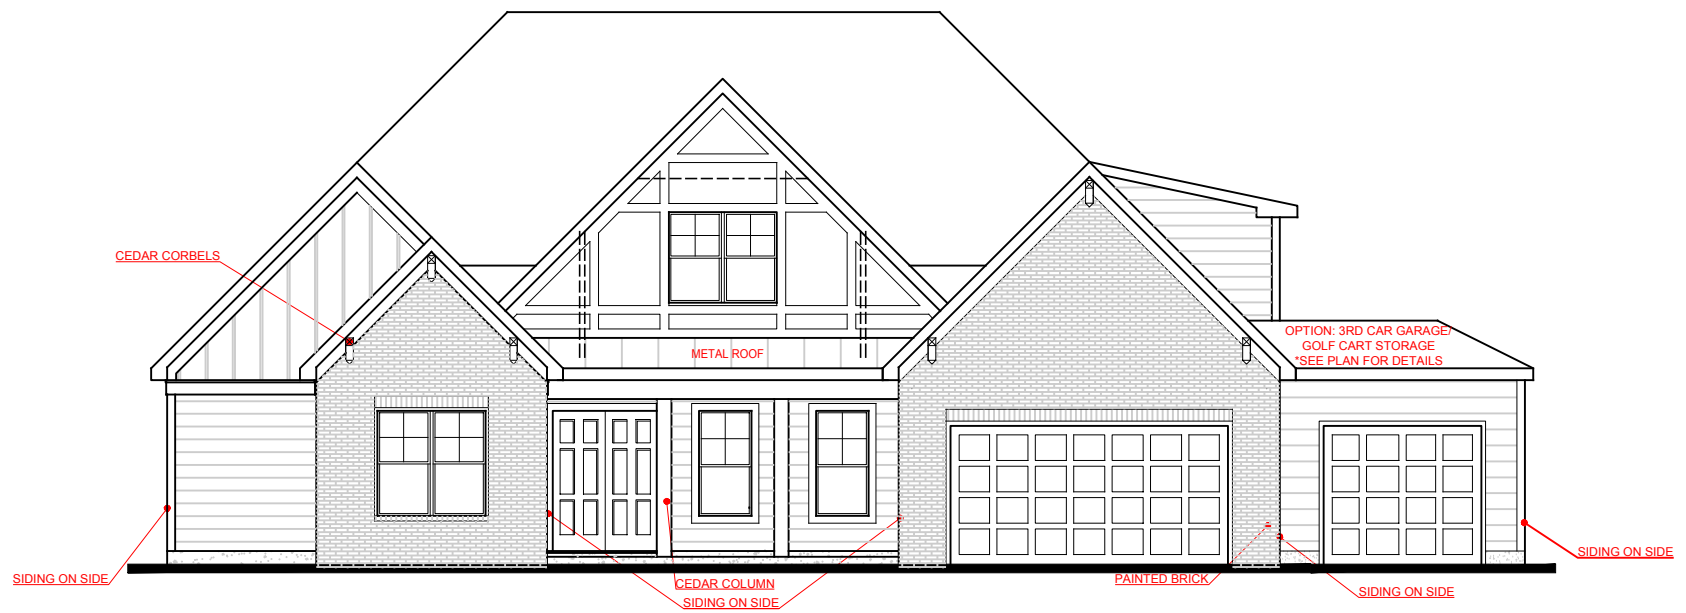

FRONT ELEVATION- F VERSION

GORDON

MILL FARMS VERSION

**JEFF LINDSEY
COMMUNITIES**
Live your dream.


SQUARE FOOTAGE:

FIRST FLOOR: 2,408

SECOND FLOOR: 1,099

TOTAL: 3,507

*THE DRAWING(S) ON THIS PAGE ARE A GRAPHICAL REPRESENTATION ONLY. PLEASE CONSULT YOUR AGENT FOR SPECIFIC INFORMATION REGARDING THIS FLOOR PLAN. THE DESIGN OF THE FLOOR PLAN REPRESENTED IS SUBJECT TO CHANGE WITHOUT NOTICE.

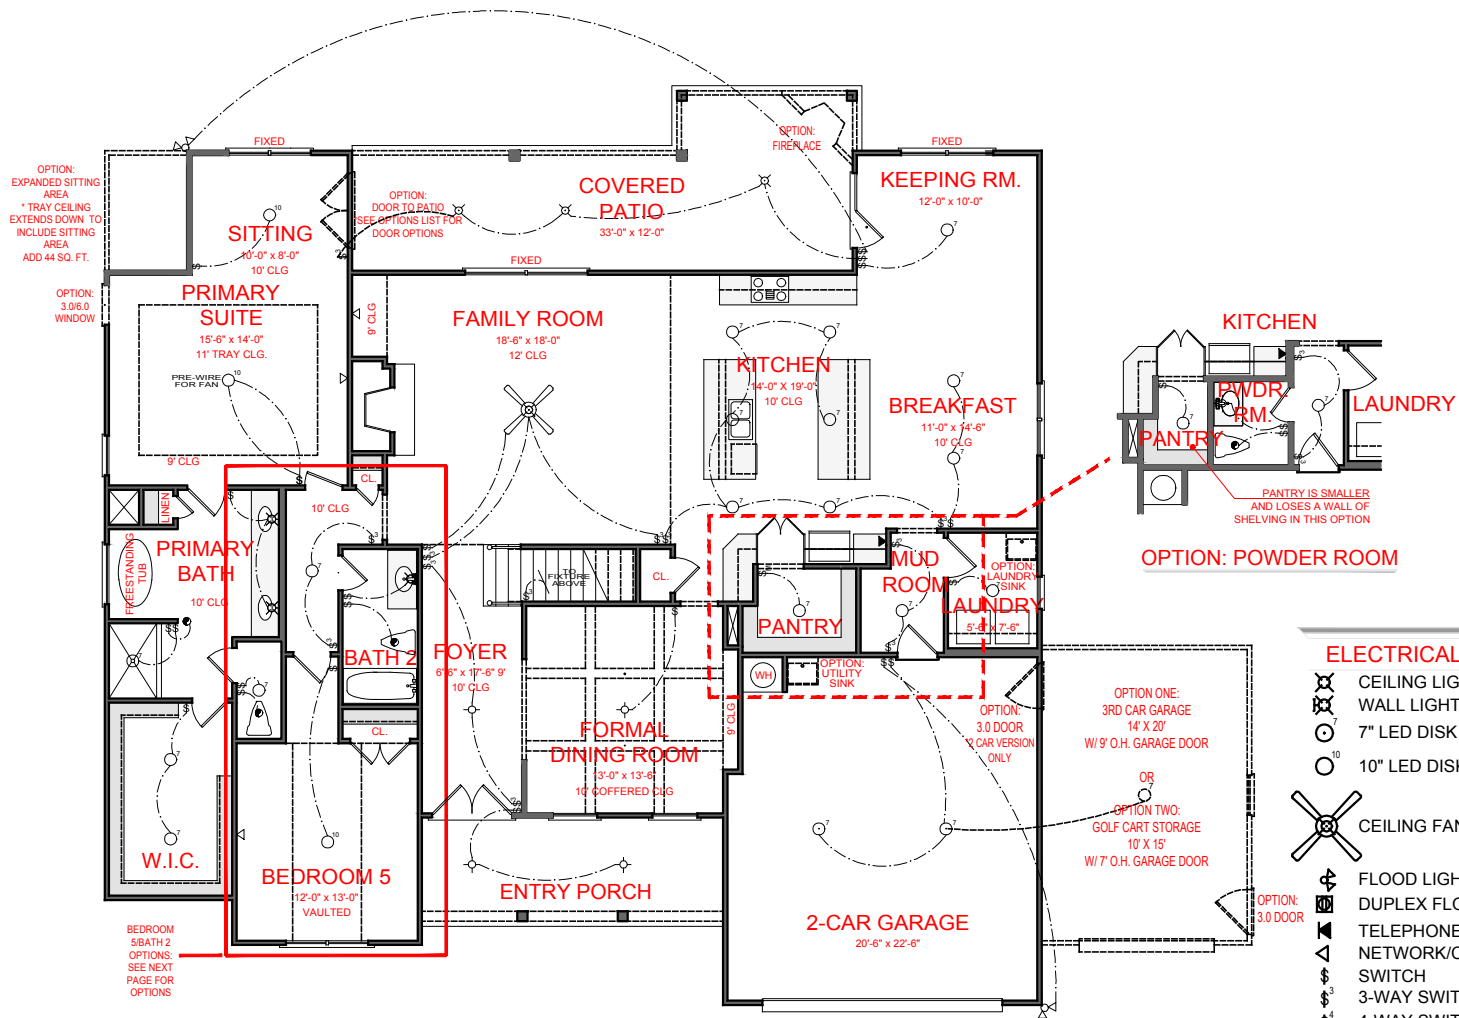

ELECTRICAL LEGEND

- CEILING LIGHT FIXTURE
- WALL LIGHT FIXTURE
- 7" LED DISK
- 10" LED DISK
- CEILING FAN
- FLOOD LIGHT FIXTURE
- DUPLEX FLOOR OUTLET
- TELEPHONE
- NETWORK/CABLE
- SWITCH
- 3-WAY SWITCH
- 4-WAY SWITCH
- MOTION SENSOR SWITCH
- EXHAUST FAN
- EXHAUST FAN/LIGHT
- SCONCE LIGHT FIXTURE

NOTE:
FIRST FLOOR DOORS TO BE 8' TALL
FIRST FLOOR WINDOWS TO BE 6' TALL


FIRST FLOOR PLAN

GORDON
MILL FARMS VERSION


JEFF LINDSEY COMMUNITIES
Live your dream.

SQUARE FOOTAGE:
FIRST FLOOR: 2,408
SECOND FLOOR: 1,099
TOTAL: 3,507

*THE DRAWING(S) ON THIS PAGE ARE A GRAPHICAL REPRESENTATION ONLY. PLEASE CONSULT YOUR AGENT FOR SPECIFIC INFORMATION REGARDING THIS FLOOR PLAN. THE DESIGN OF THE FLOOR PLAN REPRESENTED IS SUBJECT TO CHANGE WITHOUT NOTICE.

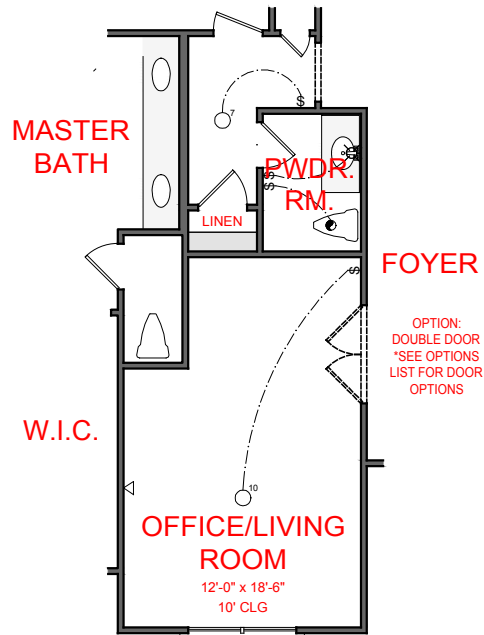

OPTION: OFFICE/LIVING ROOM

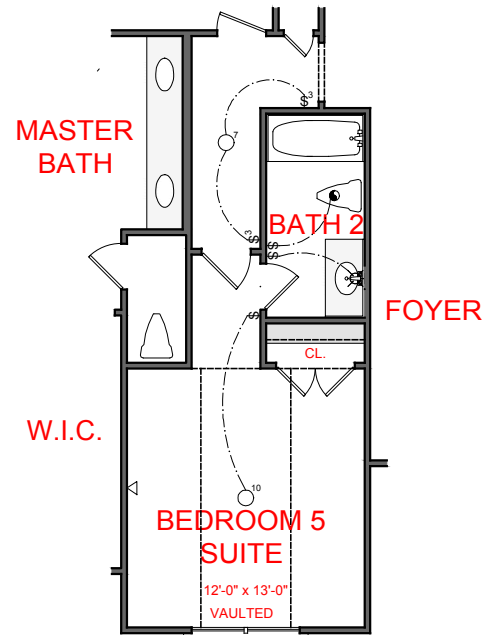

OPTION: BEDROOM 5 SUITE

*THIS OPTION INCLUDES
THE POWDER ROOM


ELECTRICAL LEGEND	
	CEILING LIGHT FIXTURE
	WALL LIGHT FIXTURE
	7" LED DISK
	10" LED DISK
	CEILING FAN
	FLOOD LIGHT FIXTURE
	DUPLEX FLOOR OUTLET
	TELEPHONE
	NETWORK/CABLE
	SWITCH
	3-WAY SWITCH
	4-WAY SWITCH
	MOTION SENSOR SWITCH
	EXHAUST FAN
	EXHAUST FAN/LIGHT
	SCONCE LIGHT FIXTURE

GORDON
MILL FARMS VERSION

**JEFF LINDSEY
COMMUNITIES**
Live your dream.

*THE DRAWING(S) ON THIS PAGE ARE A GRAPHICAL
REPRESENTATION ONLY. PLEASE CONSULT YOUR AGENT
FOR SPECIFIC INFORMATION REGARDING THIS FLOOR
PLAN. THE DESIGN OF THE FLOOR PLAN REPRESENTED
IS SUBJECT TO CHANGE WITHOUT NOTICE.

SQUARE FOOTAGE:	
FIRST FLOOR:	2,408
SECOND FLOOR:	1,099
TOTAL:	3,507

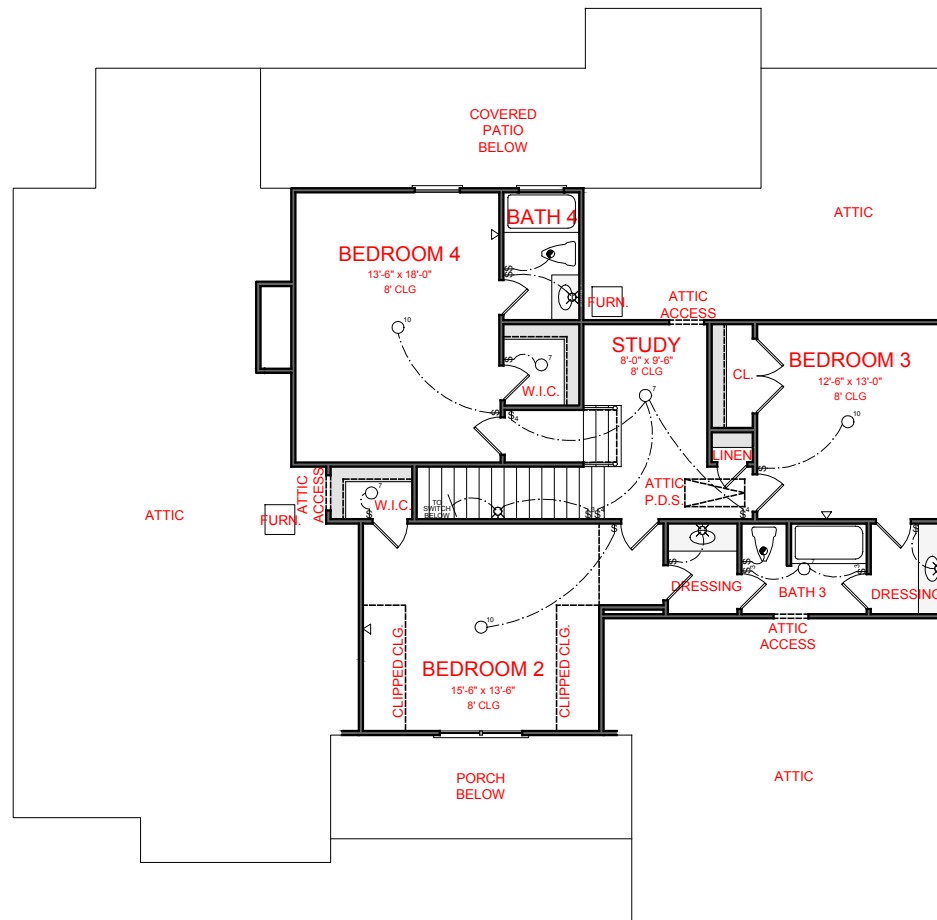

SECOND FLOOR PLAN

ELECTRICAL LEGEND

- CEILING LIGHT FIXTURE
- WALL LIGHT FIXTURE
- 7" LED DISK
- 10" LED DISK
- CEILING FAN
- FLOOD LIGHT FIXTURE
- DUPLEX FLOOR OUTLET
- TELEPHONE
- NETWORK/CABLE
- SWITCH
- 3-WAY SWITCH
- 4-WAY SWITCH
- MOTION SENSOR SWITCH
- EXHAUST FAN
- EXHAUST FAN/LIGHT
- SCONCE LIGHT FIXTURE

GORDON

MILL FARMS VERSION

JEFF LINDSEY COMMUNITIES
Live your dream.

SQUARE FOOTAGE:

FIRST FLOOR:	2,408
SECOND FLOOR:	1,099
TOTAL:	3,507

*THE DRAWING(S) ON THIS PAGE ARE A GRAPHICAL REPRESENTATION ONLY. PLEASE CONSULT YOUR AGENT FOR SPECIFIC INFORMATION REGARDING THIS FLOOR PLAN. THE DESIGN OF THE FLOOR PLAN REPRESENTED IS SUBJECT TO CHANGE WITHOUT NOTICE.