


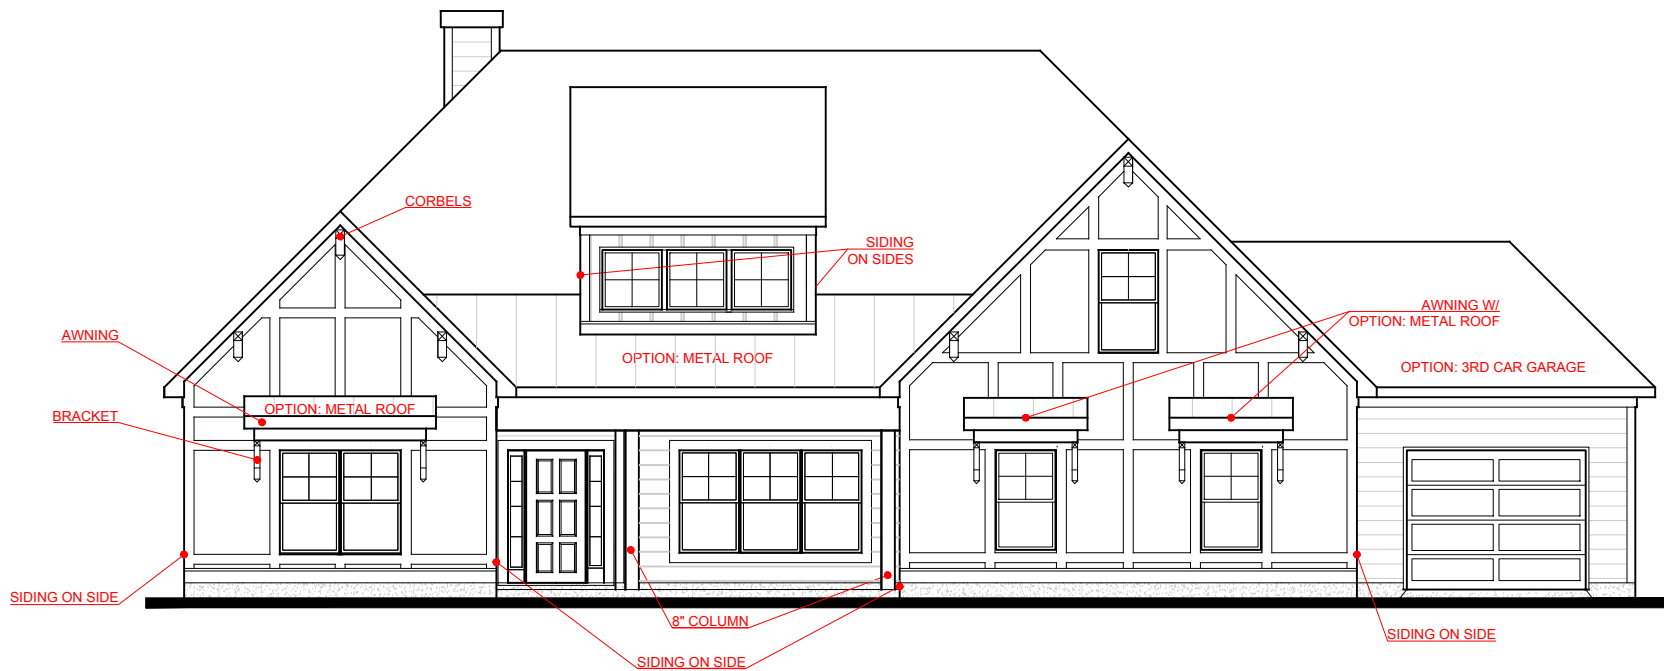


FRONT ELEVATION- A VERSION

**HARRIS**  
BASEMENT SIDE ENTRY VERSION

 **JEFF LINDSEY  
COMMUNITIES**  
*Live your dream.*

**SQUARE FOOTAGE:**  
FIRST FLOOR: 3,006  
SECOND FLOOR: N/A  
TOTAL: 3,006

\*THE DRAWING(S) ON THIS PAGE ARE A GRAPHICAL REPRESENTATION ONLY. PLEASE CONSULT YOUR AGENT FOR SPECIFIC INFORMATION REGARDING THIS FLOOR PLAN. THE DESIGN OF THE FLOOR PLAN REPRESENTED IS SUBJECT TO CHANGE WITHOUT NOTICE.

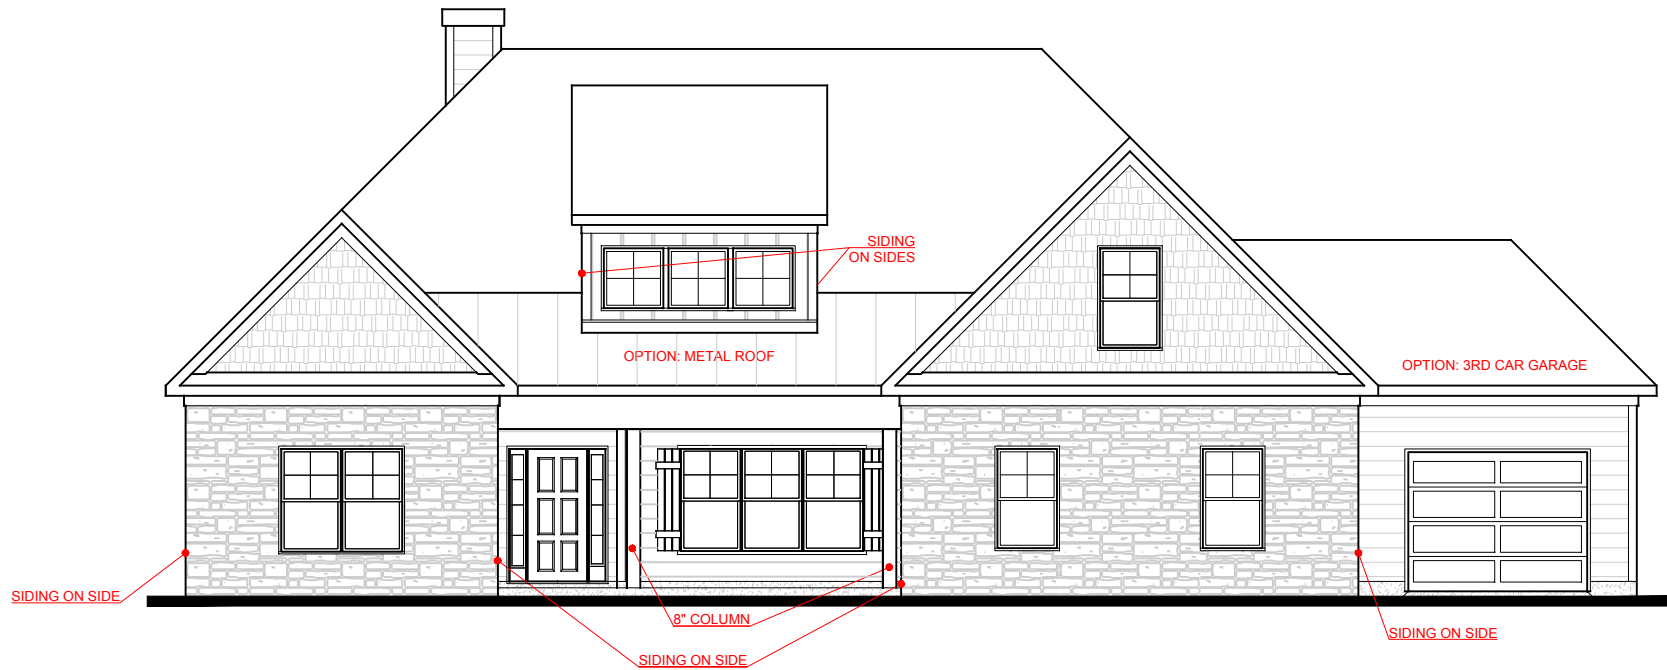


**FRONT ELEVATION- B VERSION**

**HARRIS**  
BASEMENT SIDE ENTRY VERSION

**JEFF LINDSEY  
COMMUNITIES**  
*Live your dream.*

\*THE DRAWING(S) ON THIS PAGE ARE A GRAPHICAL REPRESENTATION ONLY. PLEASE CONSULT YOUR AGENT FOR SPECIFIC INFORMATION REGARDING THIS FLOOR PLAN. THE DESIGN OF THE FLOOR PLAN REPRESENTED IS SUBJECT TO CHANGE WITHOUT NOTICE.

**SQUARE FOOTAGE:**  
FIRST FLOOR: 3,006  
SECOND FLOOR: N/A  
TOTAL: 3,006

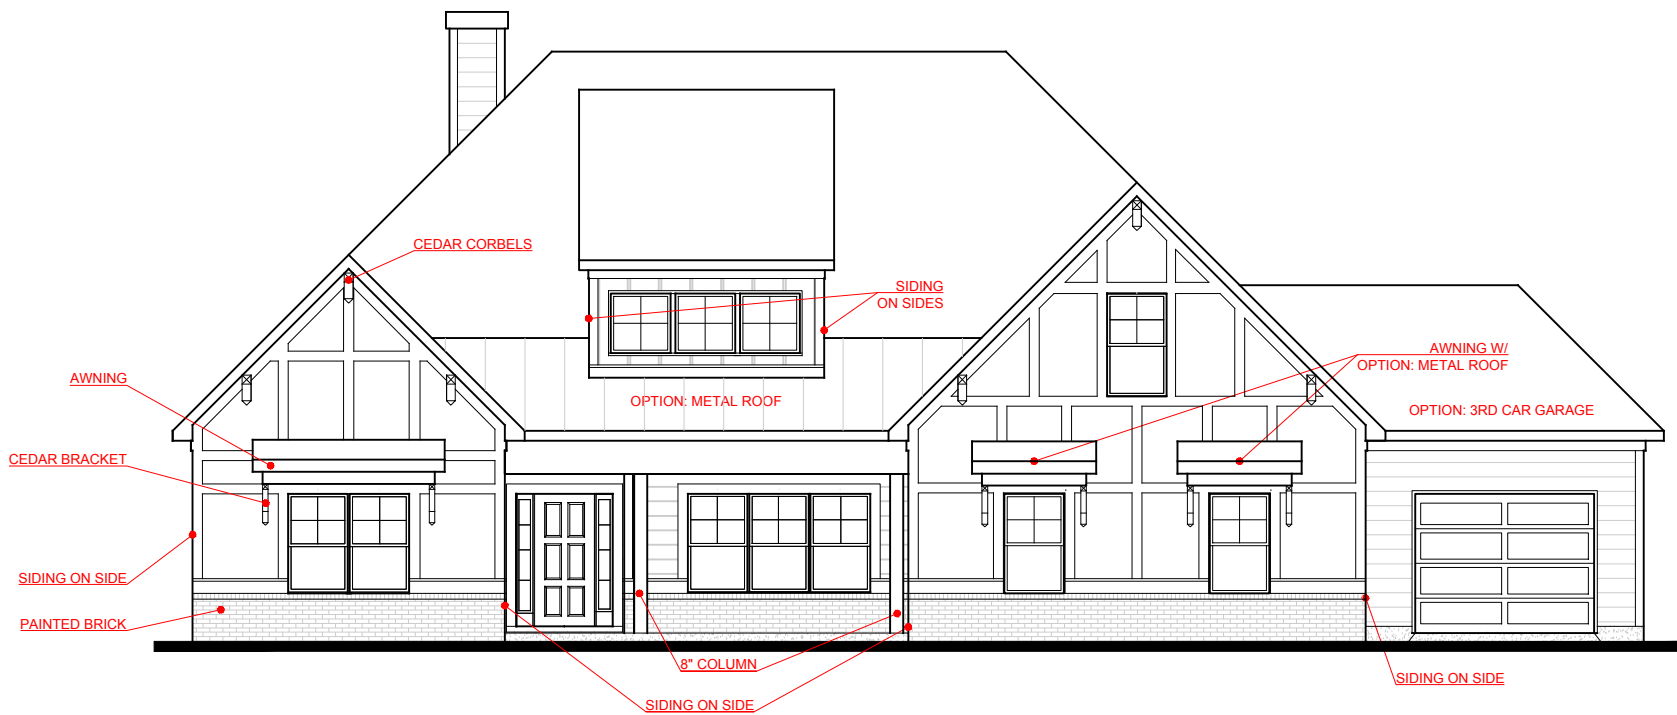

FRONT ELEVATION- F VERSION

**HARRIS**  
BASEMENT SIDE ENTRY VERSION


**JEFF LINDSEY  
COMMUNITIES**  
*Live your dream.*

\*THE DRAWING(S) ON THIS PAGE ARE A GRAPHICAL  
REPRESENTATION ONLY. PLEASE CONSULT YOUR AGENT  
FOR SPECIFIC INFORMATION REGARDING THIS FLOOR  
PLAN. THE DESIGN OF THE FLOOR PLAN REPRESENTED  
IS SUBJECT TO CHANGE WITHOUT NOTICE.

**SQUARE FOOTAGE:**  
FIRST FLOOR: 3,006  
SECOND FLOOR: N/A  
TOTAL: 3,006

### ELECTRICAL LEGEND

-  CEILING LIGHT FIXTURE
-  WALL LIGHT FIXTURE
-  7" LED DISK
-  10" LED DISK
-  CEILING FAN
-  FLOOD LIGHT FIXTURE
-  DUPLEX FLOOR OUTLET
-  TELEPHONE
-  NETWORK/CABLE
-  SWITCH
-  3-WAY SWITCH
-  4-WAY SWITCH
-  MOTION SENSOR SWITCH
-  EXHAUST FAN
-  EXHAUST FAN/LIGHT
-  SCONCE LIGHT FIXTURE

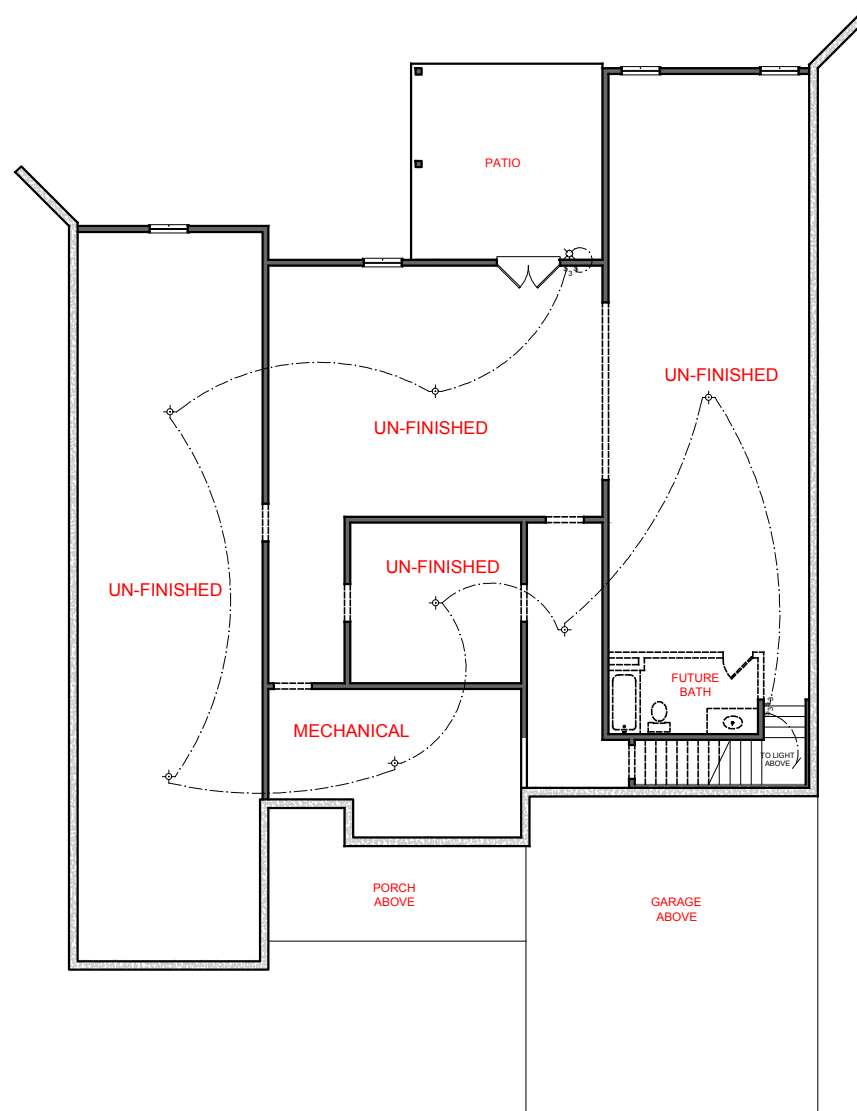

OPTION ONE: UN-FINISHED BASEMENT PLAN

**HARRIS**  
BASEMENT VERSION


 **JEFF LINDSEY  
COMMUNITIES**  
*Live your dream.*

|                        |              |
|------------------------|--------------|
| <b>SQUARE FOOTAGE:</b> |              |
| FIRST FLOOR:           | 3,006        |
| SECOND FLOOR:          | N/A          |
| <b>TOTAL:</b>          | <b>3,006</b> |

\*THE DRAWING(S) ON THIS PAGE ARE A GRAPHICAL REPRESENTATION ONLY. PLEASE CONSULT YOUR AGENT FOR SPECIFIC INFORMATION REGARDING THIS FLOOR PLAN. THE DESIGN OF THE FLOOR PLAN REPRESENTED IS SUBJECT TO CHANGE WITHOUT NOTICE.

### ELECTRICAL LEGEND

-  CEILING LIGHT FIXTURE
-  WALL LIGHT FIXTURE
-  7" LED DISK
-  10" LED DISK
-  CEILING FAN
-  FLOOD LIGHT FIXTURE
-  DUPLEX FLOOR OUTLET
-  TELEPHONE
-  NETWORK/CABLE
-  SWITCH
-  3-WAY SWITCH
-  4-WAY SWITCH
-  MOTION SENSOR SWITCH
-  EXHAUST FAN
-  EXHAUST FAN/LIGHT
-  SCONCE LIGHT FIXTURE

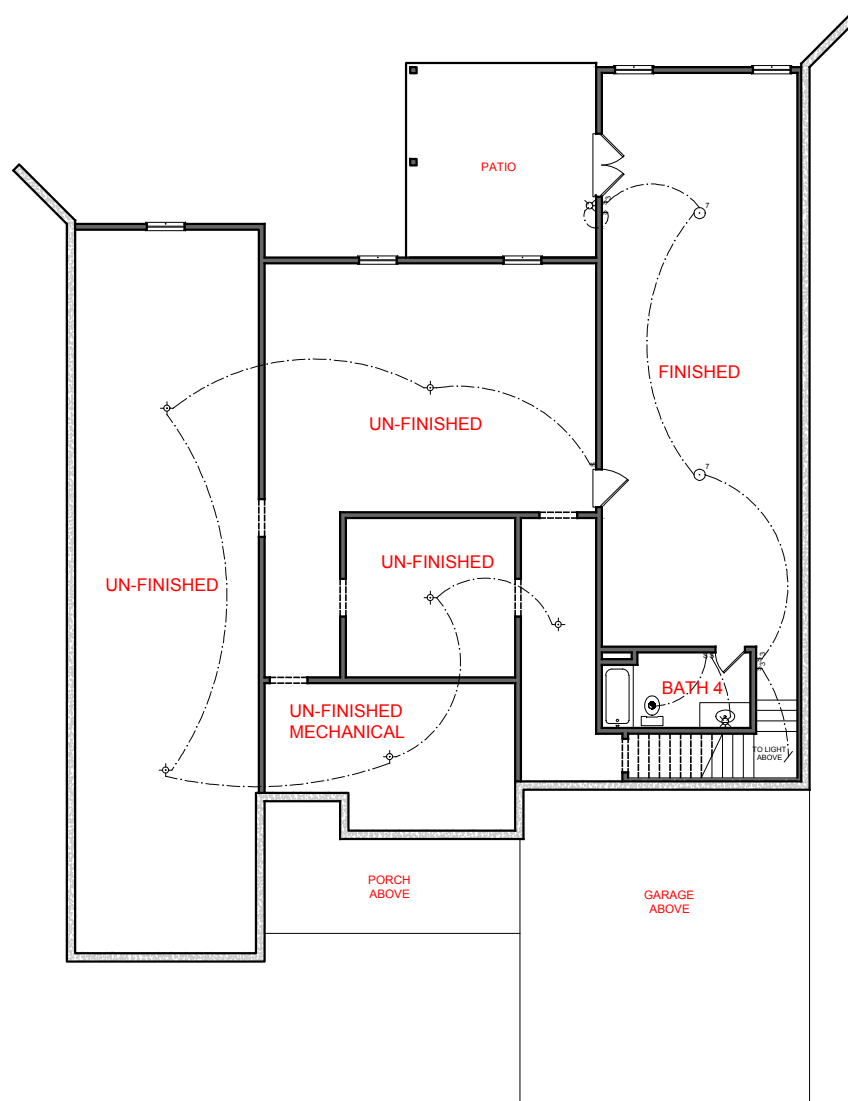

OPTION TWO: PARTIALLY FINISHED BASEMENT PLAN  
ADD 843 HEATED SQ. FT.

**HARRIS**  
BASEMENT VERSION


 **JEFF LINDSEY  
COMMUNITIES**  
*Live your dream.*

**SQUARE FOOTAGE:**  
FIRST FLOOR: 3,006  
SECOND FLOOR: N/A  
TOTAL: 3,006

\*THE DRAWING(S) ON THIS PAGE ARE A GRAPHICAL REPRESENTATION ONLY. PLEASE CONSULT YOUR AGENT FOR SPECIFIC INFORMATION REGARDING THIS FLOOR PLAN. THE DESIGN OF THE FLOOR PLAN REPRESENTED IS SUBJECT TO CHANGE WITHOUT NOTICE.

### ELECTRICAL LEGEND

-  CEILING LIGHT FIXTURE
-  WALL LIGHT FIXTURE
-  7" LED DISK
-  10" LED DISK
-  CEILING FAN
-  FLOOD LIGHT FIXTURE
-  DUPLEX FLOOR OUTLET
-  TELEPHONE
-  NETWORK/CABLE
-  SWITCH
-  3-WAY SWITCH
-  4-WAY SWITCH
-  MOTION SENSOR SWITCH
-  EXHAUST FAN
-  EXHAUST FAN/LIGHT
-  SCONCE LIGHT FIXTURE

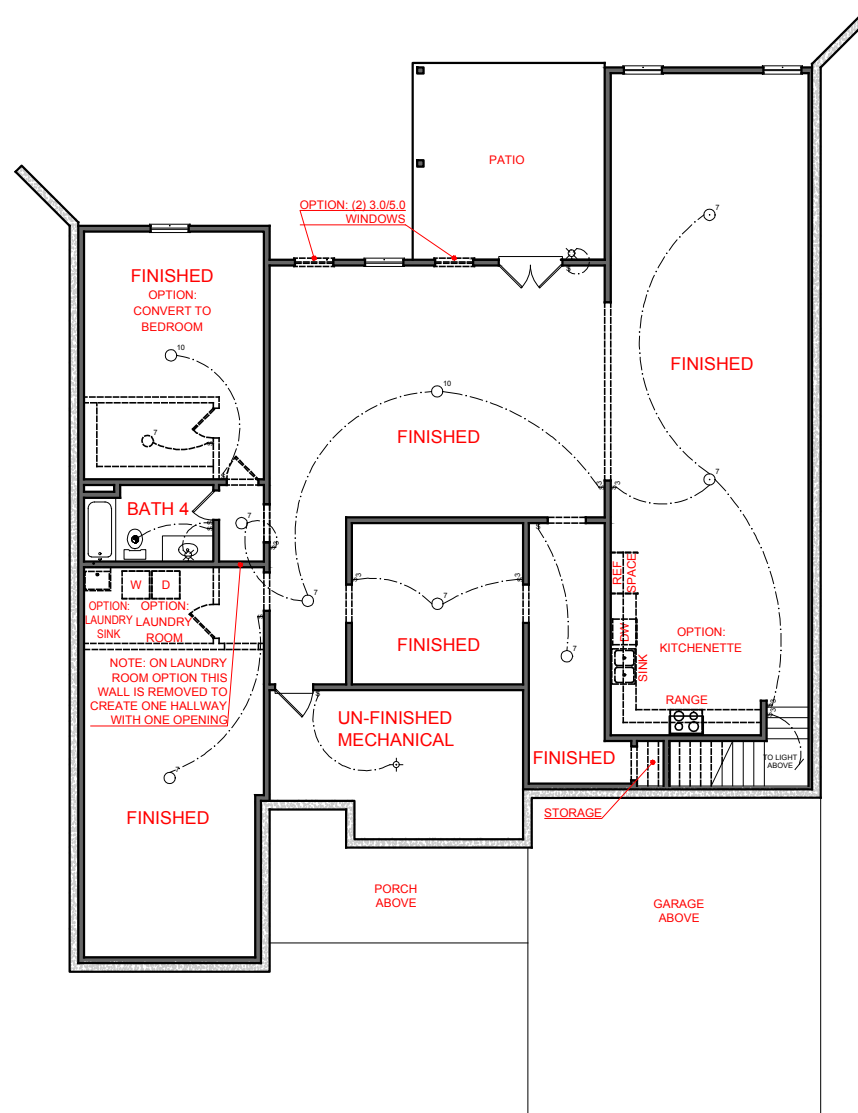

OPTION THREE: FINISHED BASEMENT PLAN  
ADD 2,677 HEATED SQ. FT.

**HARRIS**  
BASEMENT VERSION


**JEFF LINDSEY COMMUNITIES**  
*Live your dream.*

| SQUARE FOOTAGE: |       |
|-----------------|-------|
| FIRST FLOOR:    | 3,006 |
| SECOND FLOOR:   | N/A   |
| TOTAL:          | 3,006 |

\*THE DRAWING(S) ON THIS PAGE ARE A GRAPHICAL REPRESENTATION ONLY. PLEASE CONSULT YOUR AGENT FOR SPECIFIC INFORMATION REGARDING THIS FLOOR PLAN. THE DESIGN OF THE FLOOR PLAN REPRESENTED IS SUBJECT TO CHANGE WITHOUT NOTICE.

## ELECTRICAL LEGEND

-  CEILING LIGHT FIXTURE
-  WALL LIGHT FIXTURE
-  7" LED DISK
-  10" LED DISK
-  CEILING FAN
-  FLOOD LIGHT FIXTURE
-  DUPLEX FLOOR OUTLET
-  TELEPHONE
-  NETWORK/CABLE
-  SWITCH
-  3-WAY SWITCH
-  4-WAY SWITCH
-  MOTION SENSOR SWITCH
-  EXHAUST FAN
-  EXHAUST FAN/LIGHT
-  SCONCE LIGHT FIXTURE

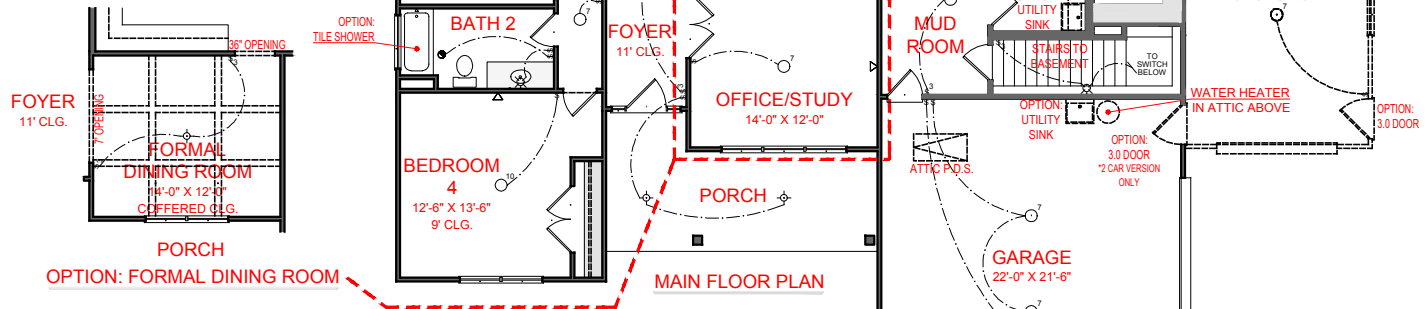

# HARRIS

BASEMENT SIDE ENTRY VERSION

**JEFF LINDSEY COMMUNITIES**  
Live your dream.

## SQUARE FOOTAGE:

|               |       |
|---------------|-------|
| FIRST FLOOR:  | 3,006 |
| SECOND FLOOR: | N/A   |
| TOTAL:        | 3,006 |

\*THE DRAWING(S) ON THIS PAGE ARE A GRAPHICAL REPRESENTATION ONLY. PLEASE CONSULT YOUR AGENT FOR SPECIFIC INFORMATION REGARDING THIS FLOOR PLAN. THE DESIGN OF THE FLOOR PLAN REPRESENTED IS SUBJECT TO CHANGE WITHOUT NOTICE.