


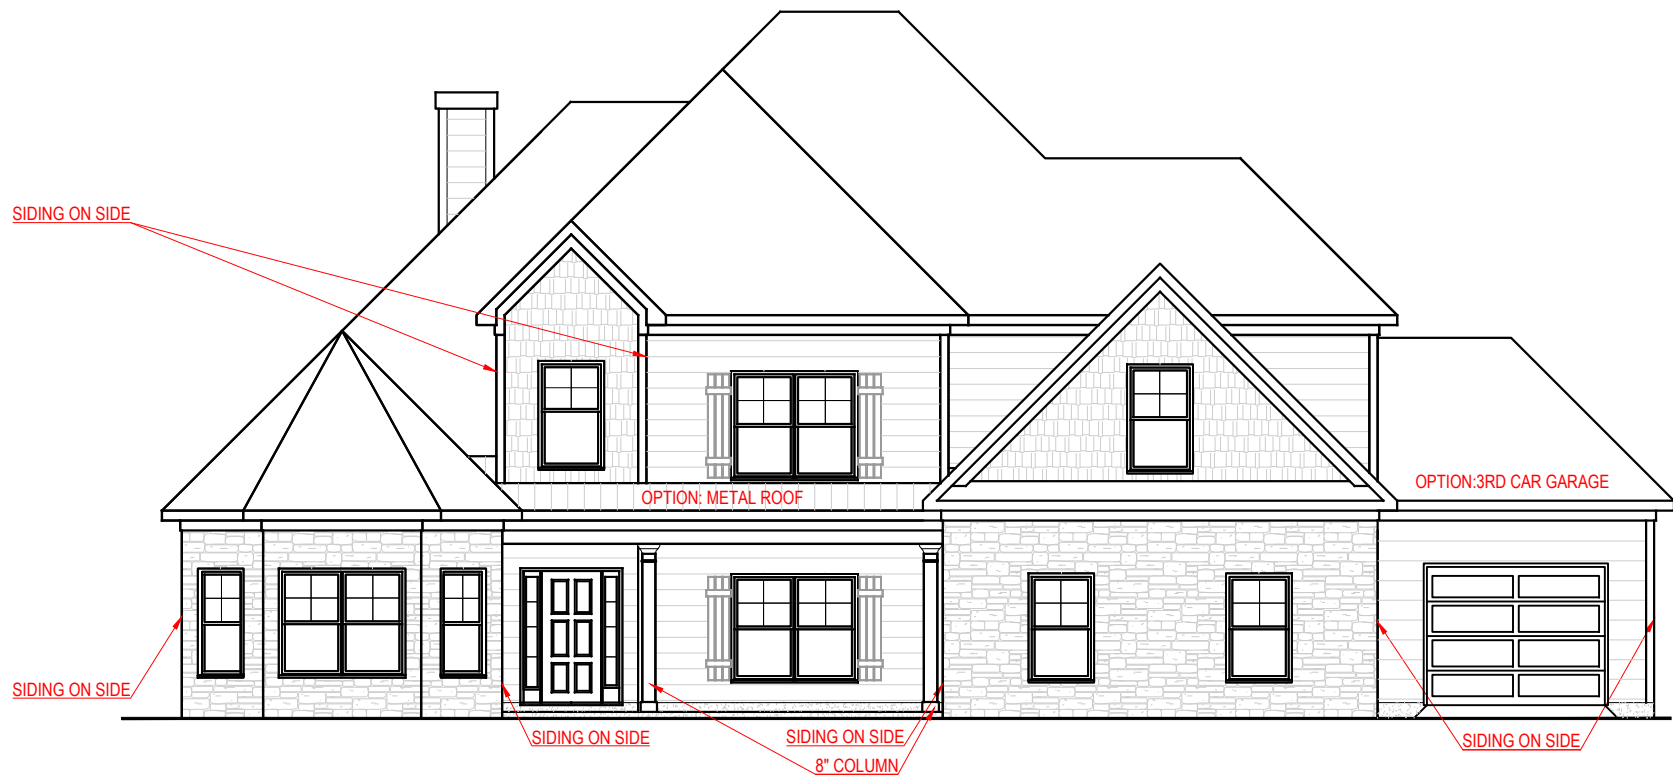

FRONT ELEVATION - B VERSION


WOODBURY

SIDE ENTRY VERSION

**JEFF LINDSEY
COMMUNITIES**
Live your dream.

*THE DRAWING(S) ON THIS PAGE ARE A GRAPHICAL REPRESENTATION ONLY. PLEASE CONSULT YOUR AGENT FOR SPECIFIC INFORMATION REGARDING THIS FLOOR PLAN. THE DESIGN OF THE FLOOR PLAN REPRESENTED IS SUBJECT TO CHANGE WITHOUT NOTICE.

SQUARE FOOTAGE:
FIRST FLOOR: 3,023 SQ. FT.
SECOND FLOOR: 688 SQ. FT.
TOTAL: 3,711 SQ. FT.

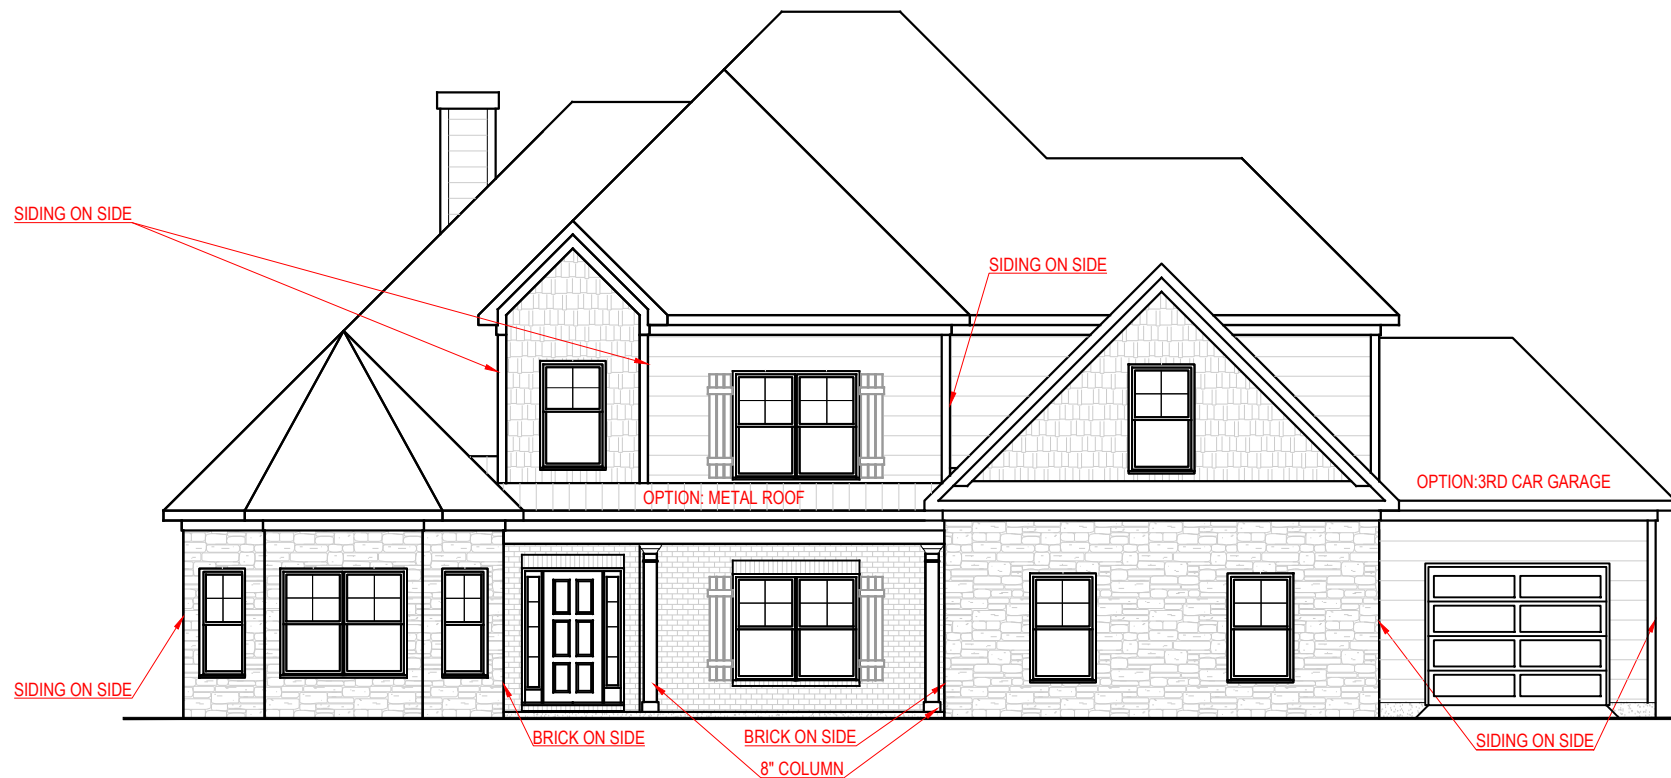

FRONT ELEVATION - D VERSION

WOODBURY

SIDE ENTRY VERSION

**JEFF LINDSEY
COMMUNITIES**
Live your dream.

*THE DRAWING(S) ON THIS PAGE ARE A GRAPHICAL REPRESENTATION ONLY. PLEASE CONSULT YOUR AGENT FOR SPECIFIC INFORMATION REGARDING THIS FLOOR PLAN. THE DESIGN OF THE FLOOR PLAN REPRESENTED IS SUBJECT TO CHANGE WITHOUT NOTICE.

SQUARE FOOTAGE:

FIRST FLOOR: 3,023 SQ. FT.
SECOND FLOOR: 688 SQ. FT.
TOTAL: 3,711 SQ. FT.



REAR ELEVATION - STANDARD PATIO



REAR ELEVATION - EXPANDED PATIO OPTION

WOODBURY


SIDE ENTRY VERSION



*THE DRAWING(S) ON THIS PAGE ARE A GRAPHICAL REPRESENTATION ONLY. PLEASE CONSULT YOUR AGENT FOR SPECIFIC INFORMATION REGARDING THIS FLOOR PLAN. THE DESIGN OF THE FLOOR PLAN REPRESENTED IS SUBJECT TO CHANGE WITHOUT NOTICE.

SQUARE FOOTAGE:

FIRST FLOOR:	3,023 SQ. FT.
SECOND FLOOR:	688 SQ. FT.
TOTAL:	3,711 SQ. FT.

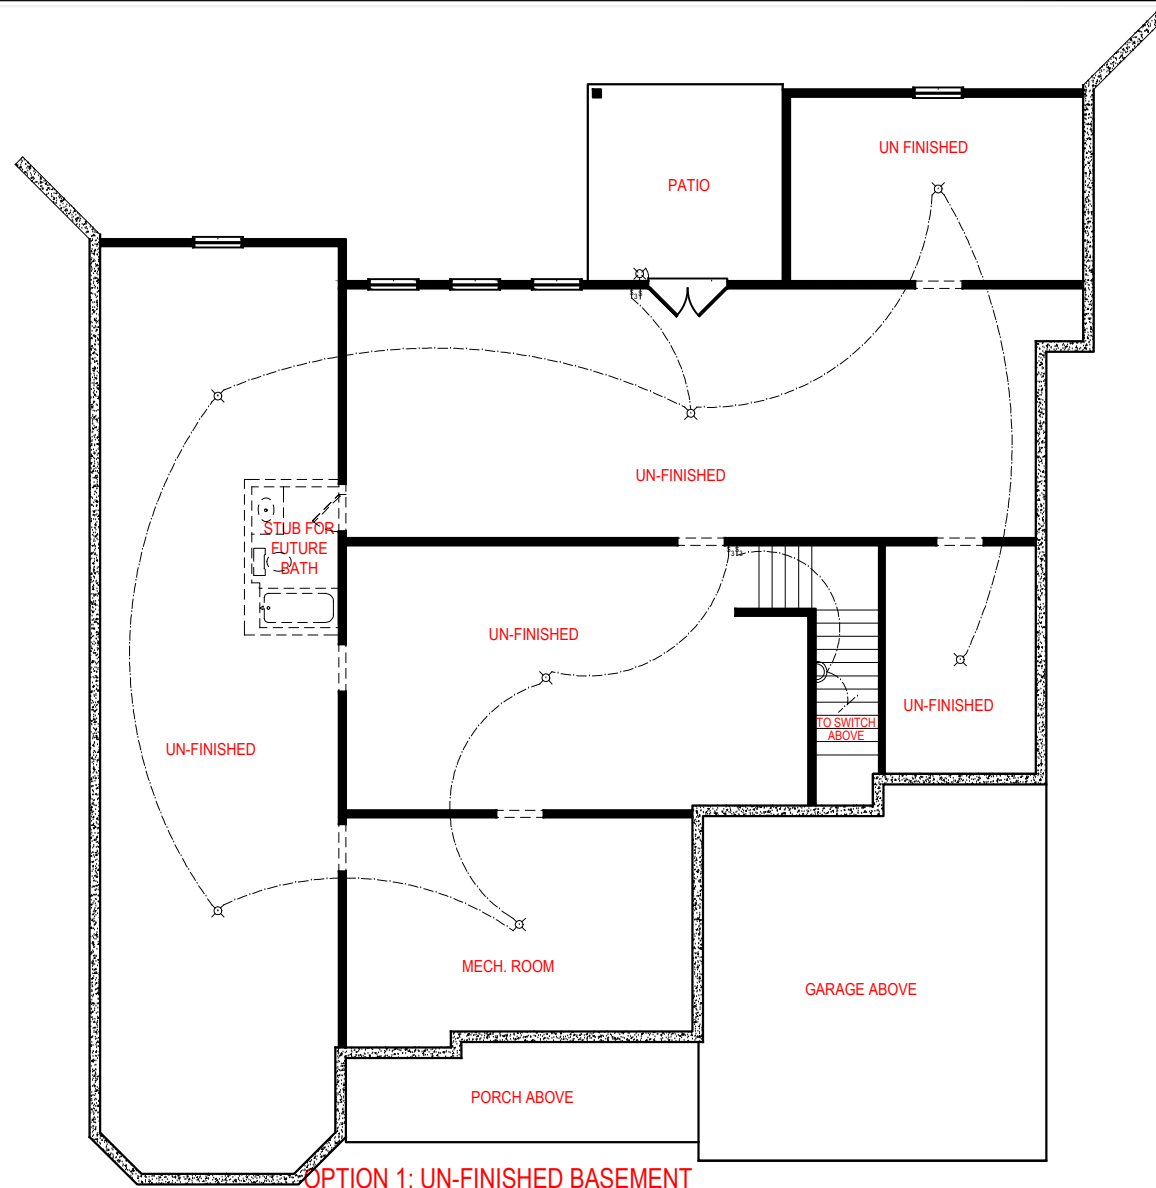


WOODBURY

SIDE ENTRY VERSION

**JEFF LINDSEY
COMMUNITIES**
Live your dream.

*THE DRAWING(S) ON THIS PAGE ARE A GRAPHICAL REPRESENTATION ONLY. PLEASE CONSULT YOUR AGENT FOR SPECIFIC INFORMATION REGARDING THIS FLOOR PLAN. THE DESIGN OF THE FLOOR PLAN REPRESENTED IS SUBJECT TO CHANGE WITHOUT NOTICE.

SQUARE FOOTAGE:
FIRST FLOOR: 3,023 SQ. FT.
SECOND FLOOR: 688 SQ. FT.
TOTAL: 3,711 SQ. FT.

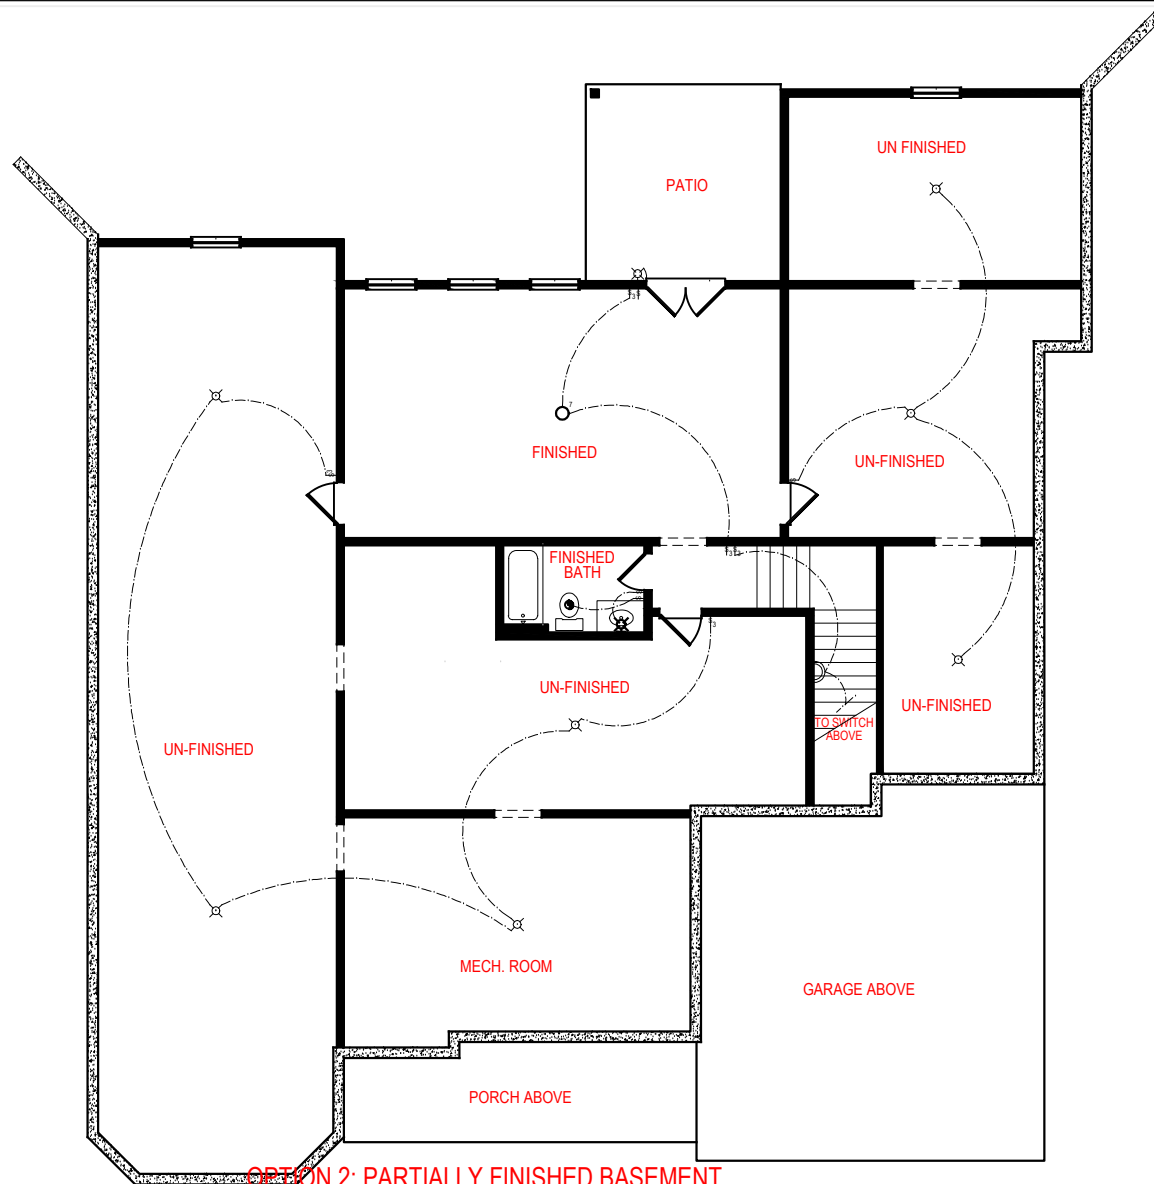

OPTION 2: PARTIALLY FINISHED BASEMENT

529 SQ.FT.

ELECTRICAL LEGEND

- CEILING LIGHT FIXTURE
- WALL LIGHT FIXTURE
- 7" LED DISK
- 10" LED DISK
- FLOOD LIGHT FIXTURE
- DUPLEX FLOOR OUTLET
- TELEPHONE
- TELEVISION
- SWITCH
- 3-WAY SWITCH
- MOTION SENSOR SWITCH
- EXHAUST FAN
- EXHAUST FAN/LIGHT
- SCONCE LIGHT FIXTURE

SQUARE FOOTAGE:


FIRST FLOOR:	3,023 SQ. FT.
SECOND FLOOR:	688 SQ. FT.
TOTAL:	3,711 SQ. FT.

WOODBURY

SIDE ENTRY VERSION

JEFF LINDSEY COMMUNITIES
Live your dream.

*THE DRAWING(S) ON THIS PAGE ARE A GRAPHICAL REPRESENTATION ONLY. PLEASE CONSULT YOUR AGENT FOR SPECIFIC INFORMATION REGARDING THIS FLOOR PLAN. THE DESIGN OF THE FLOOR PLAN REPRESENTED IS SUBJECT TO CHANGE WITHOUT NOTICE.

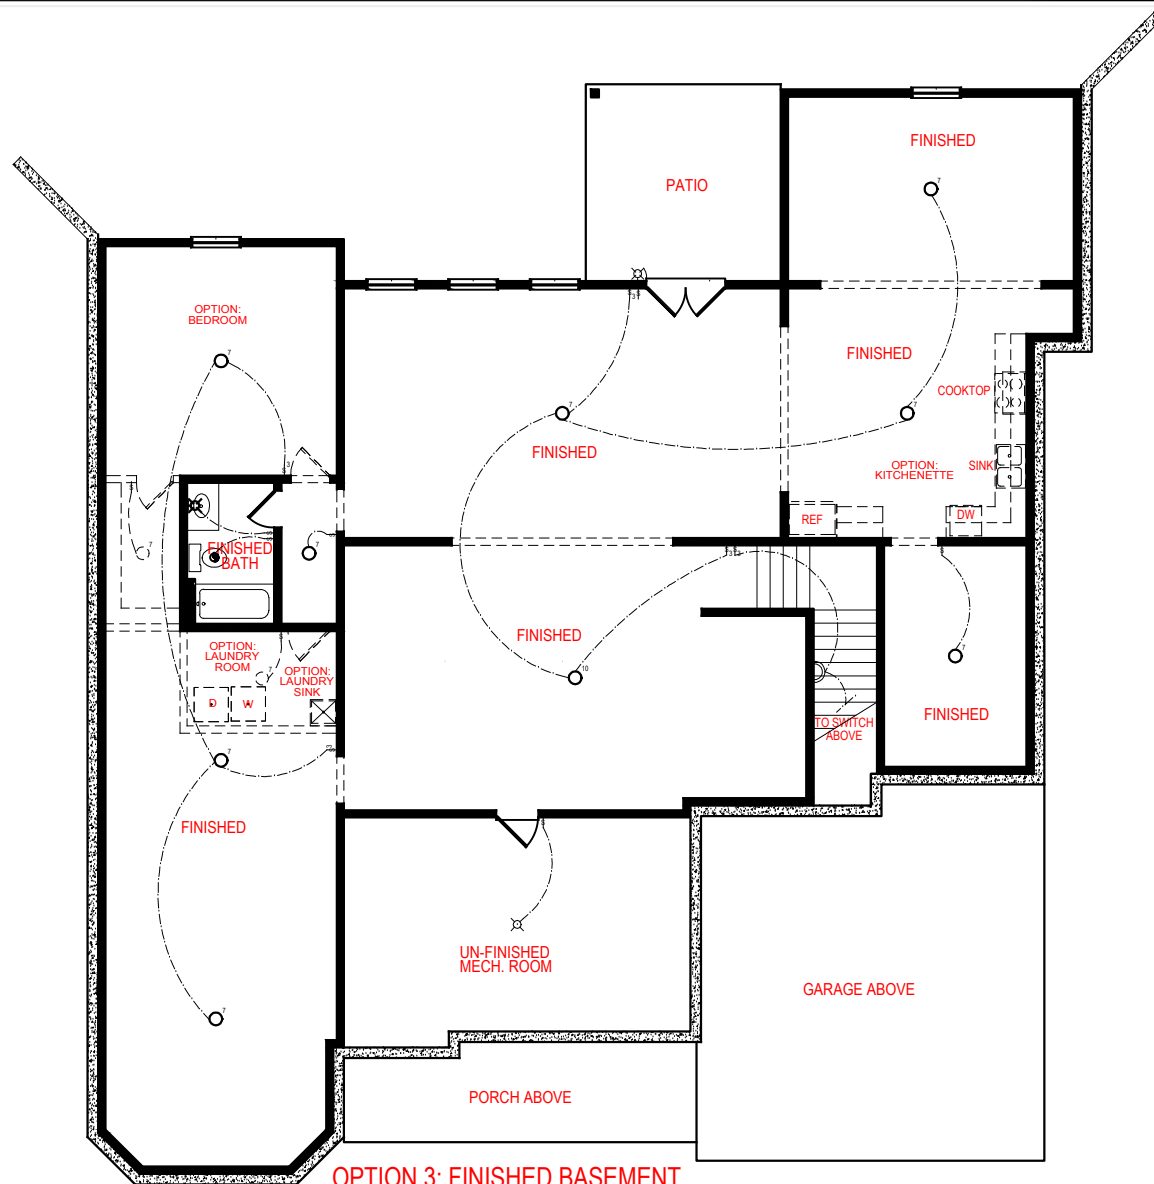

OPTION 3: FINISHED BASEMENT

2,506 SQ. FT.

WOODBURY

SIDE ENTRY VERSION

JEFF LINDSEY COMMUNITIES
Live your dream.


ELECTRICAL LEGEND


- CEILING LIGHT FIXTURE
- WALL LIGHT FIXTURE
- 7" LED DISK
- 10" LED DISK
- FLOOD LIGHT FIXTURE
- DUPLEX FLOOR OUTLET
- TELEPHONE
- TELEVISION
- SWITCH
- 3-WAY SWITCH
- MOTION SENSOR SWITCH
- EXHAUST FAN
- EXHAUST FAN/LIGHT
- SCONCE LIGHT FIXTURE

SQUARE FOOTAGE:

FIRST FLOOR:	3,023 SQ. FT.
SECOND FLOOR:	688 SQ. FT.
TOTAL:	3,711 SQ. FT.

*THE DRAWING(S) ON THIS PAGE ARE A GRAPHICAL REPRESENTATION ONLY. PLEASE CONSULT YOUR AGENT FOR SPECIFIC INFORMATION REGARDING THIS FLOOR PLAN. THE DESIGN OF THE FLOOR PLAN REPRESENTED IS SUBJECT TO CHANGE WITHOUT NOTICE.

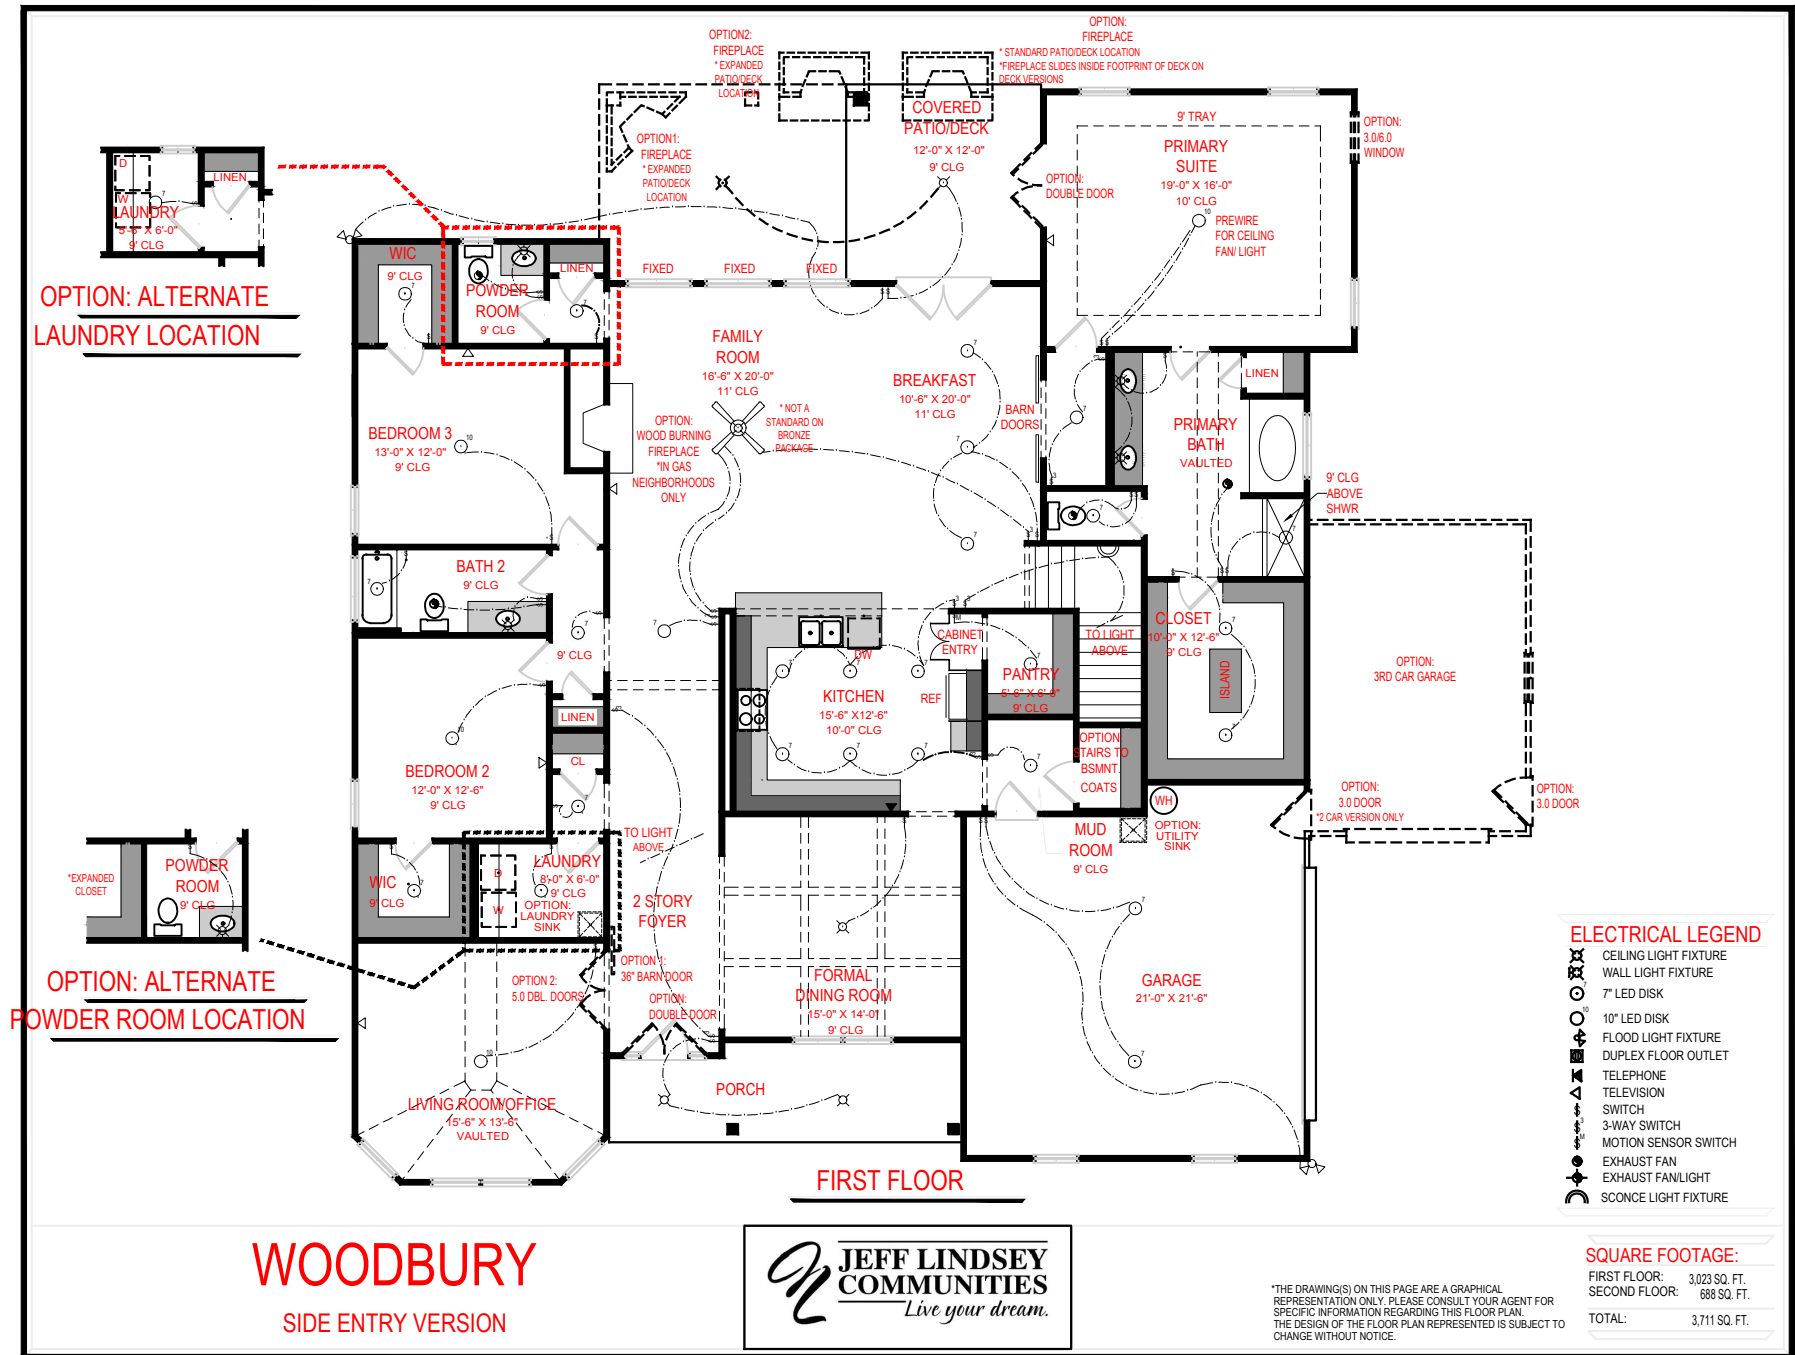

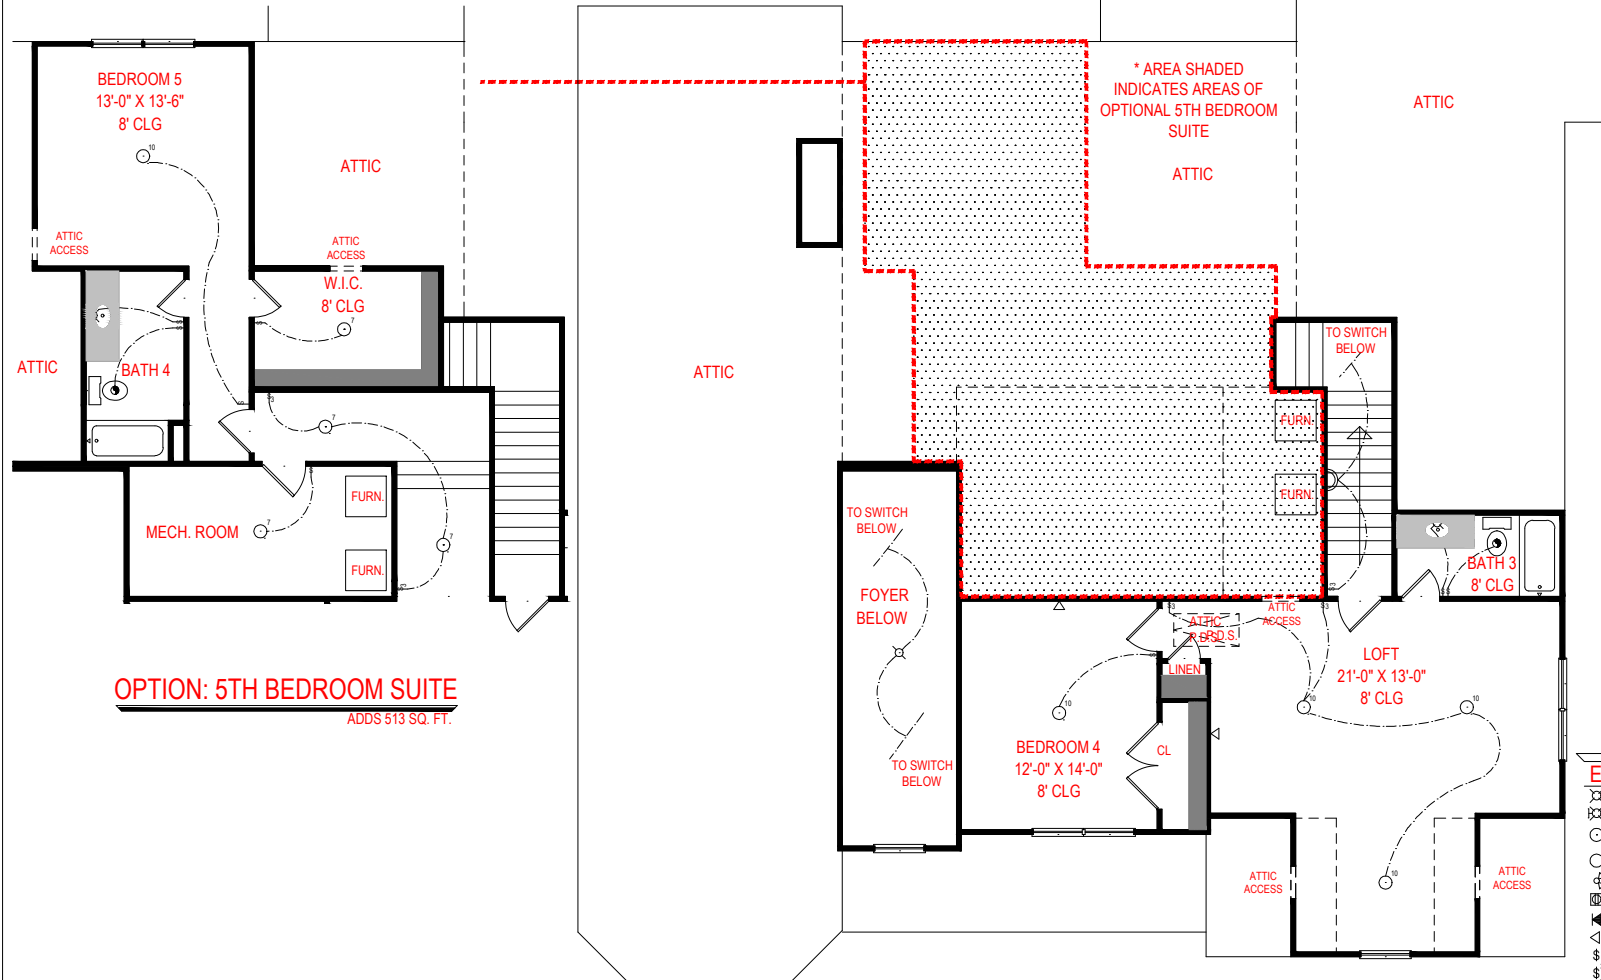

SECOND FLOOR

ELECTRICAL LEGEND

- ⊗ CEILING LIGHT FIXTURE
- ⊗ WALL LIGHT FIXTURE
- 7" LED DISK
- 10" LED DISK
- ⊕ FLOOD LIGHT FIXTURE
- ⊕ DUPLEX FLOOR OUTLET
- ⊕ TELEPHONE
- ⊕ TELEVISION
- ⊕ SWITCH
- ⊕ 3-WAY SWITCH
- ⊕ MOTION SENSOR SWITCH
- ⊕ EXHAUST FAN
- ⊕ EXHAUST FAN/LIGHT
- ⊕ SCONCE LIGHT FIXTURE

SQUARE FOOTAGE:

FIRST FLOOR:	3,023 SQ. FT.
SECOND FLOOR:	688 SQ. FT.
TOTAL:	3,711 SQ. FT.

WOODBURY

SIDE ENTRY VERSION

JEFF LINDSEY COMMUNITIES
Live your dream.

*THE DRAWING(S) ON THIS PAGE ARE A GRAPHICAL REPRESENTATION ONLY. PLEASE CONSULT YOUR AGENT FOR SPECIFIC INFORMATION REGARDING THIS FLOOR PLAN. THE DESIGN OF THE FLOOR PLAN REPRESENTED IS SUBJECT TO CHANGE WITHOUT NOTICE.