




FRONT ELEVATION

SQUARE FOOTAGES
1ST FL- 2,320
SECOND FL- 2,200
TOTAL SQ. FT.- 4,520

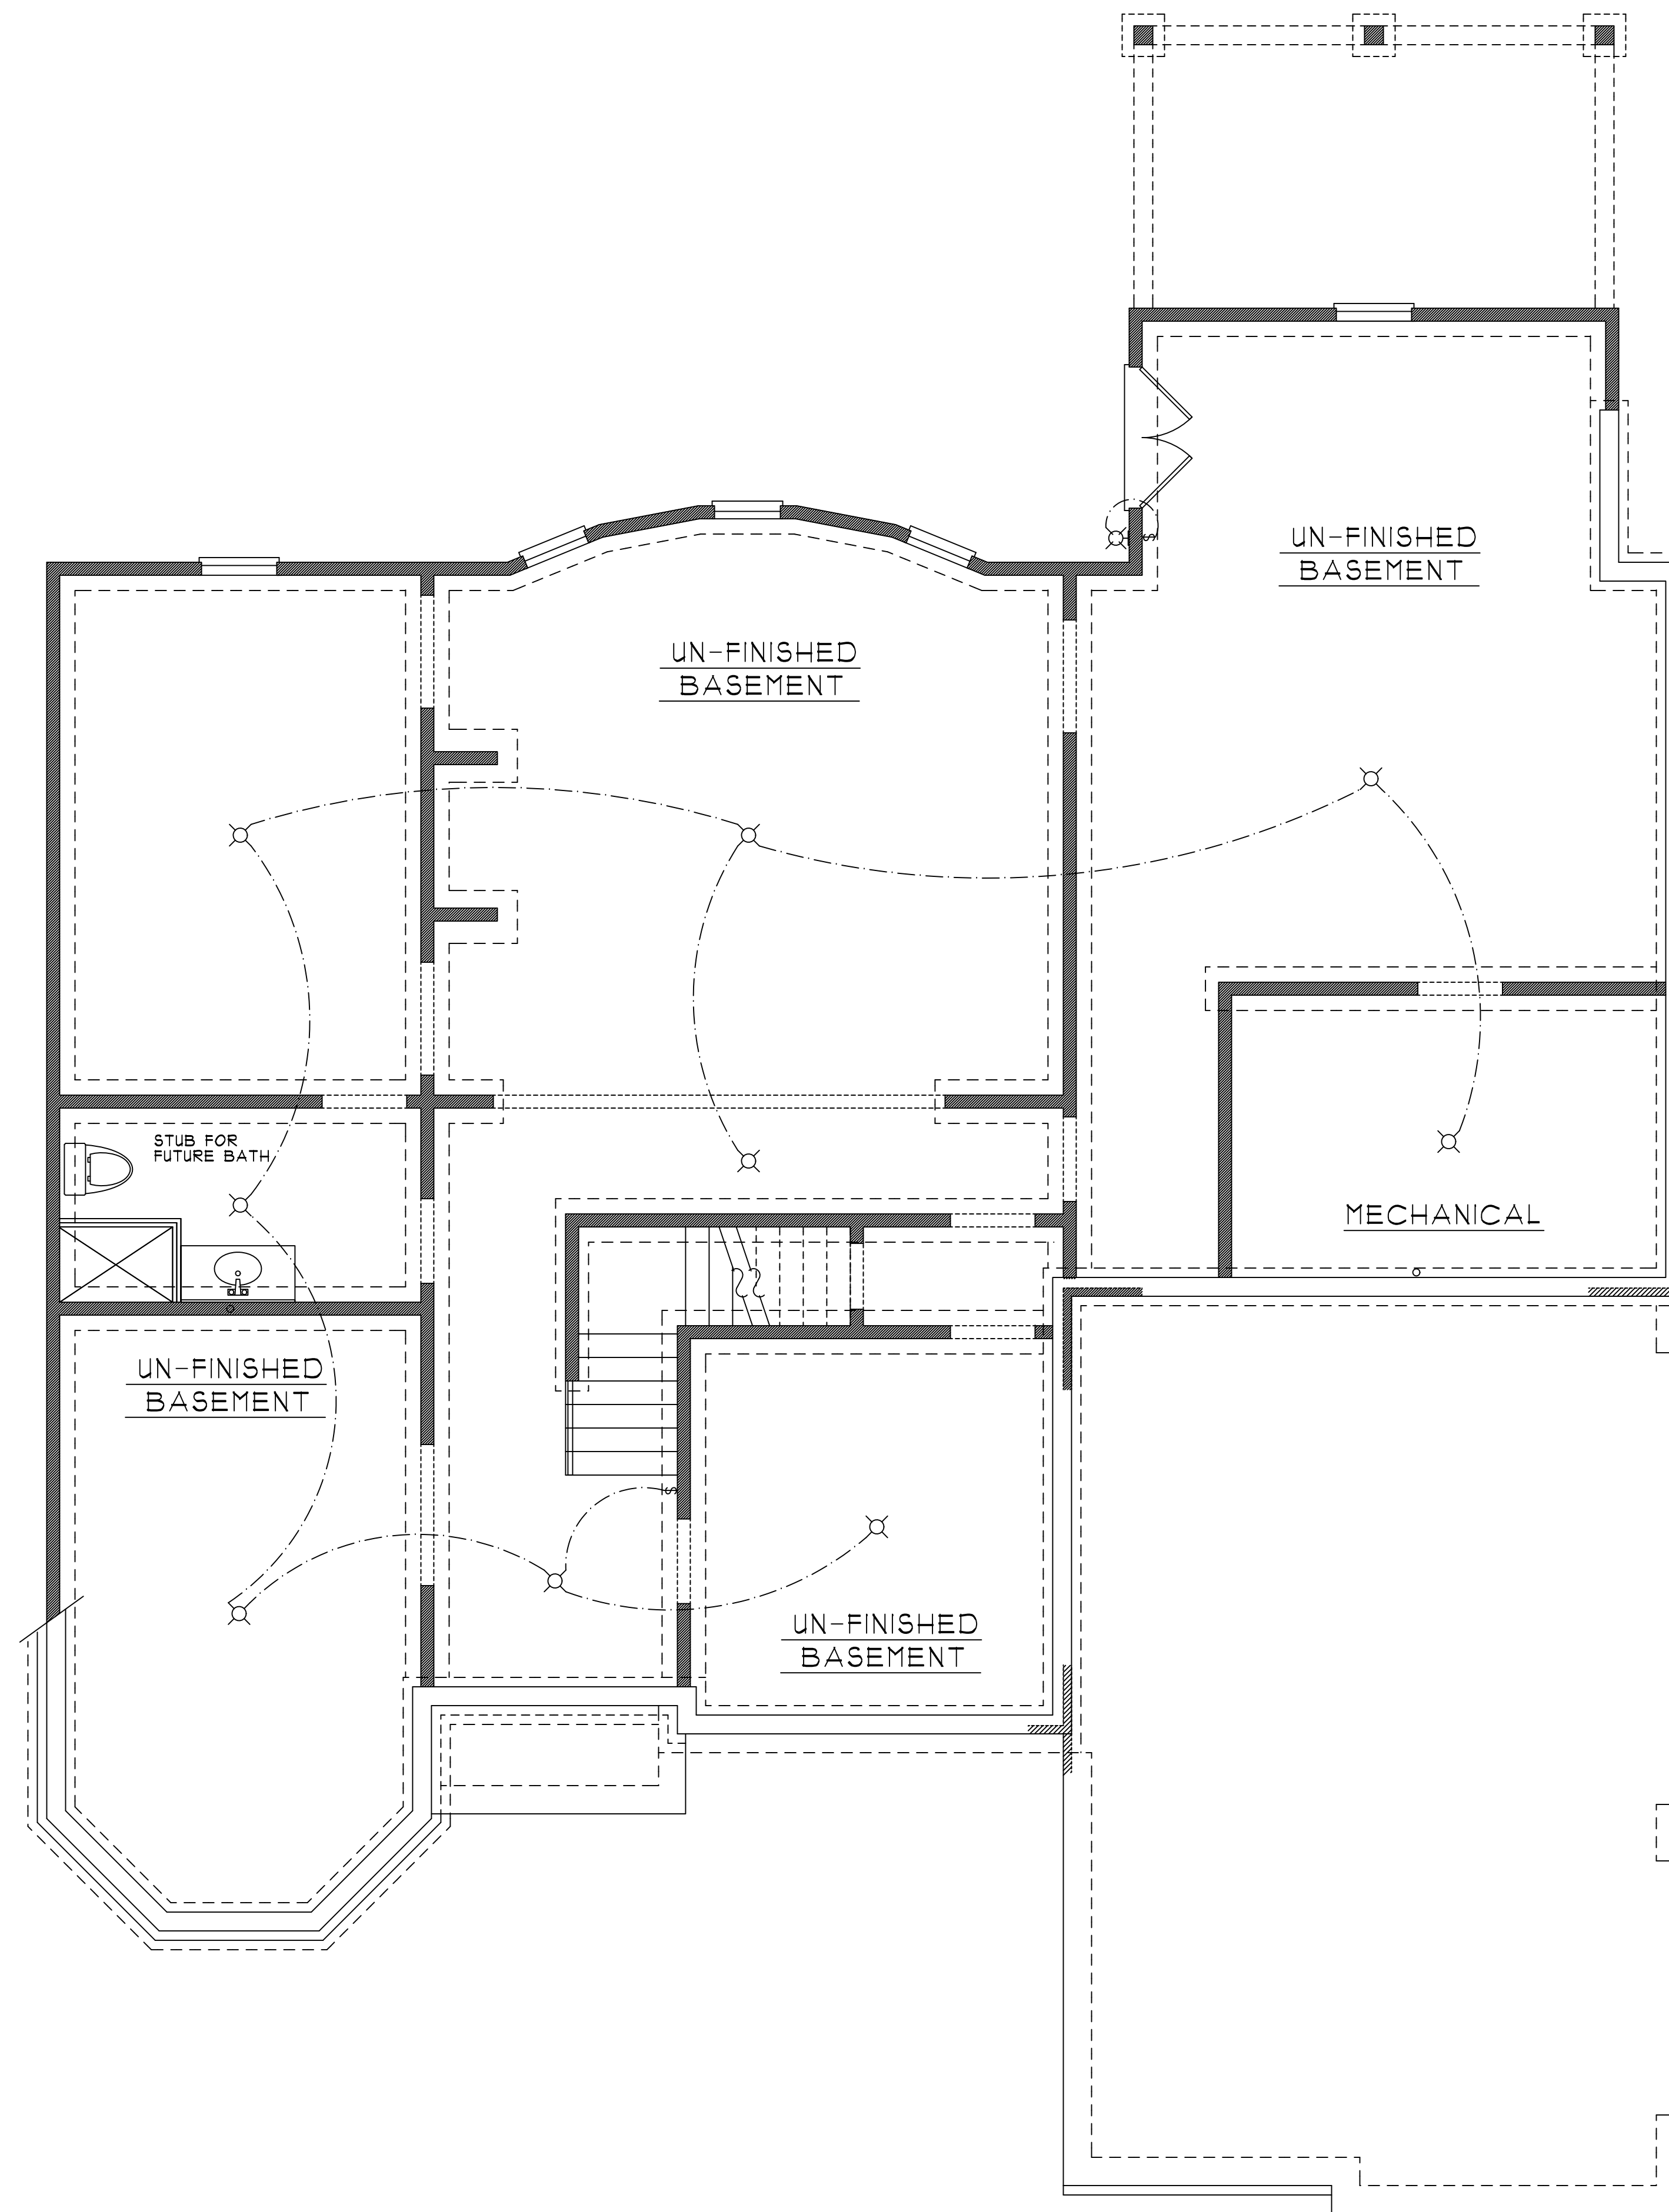


ELECTRICAL LEGEND	
	CEILING LIGHT FIXTURE
	WALL LIGHT FIXTURE
	RECESSED LIGHT FIXTURE
	WATER PROOF RECESSED LIGHT FIXTURE
	FLOOD LIGHT FIXTURE
	DUPLEX OUTLET
	DUPLEX OUTLET 42" A.F.F.
	220 VOLT OUTLET
	DUPLEX CEILING OUTLET
	DUPLEX FLOOR OUTLET
	SWITCHED DUPLEX OUTLET
	TELEPHONE
	TELEVISION
	SWITCH
	3-WAY SWITCH
	EXHAUST FAN
	EXHAUST FAN/LIGHT

BASEMENT FLOOR PLAN



JORDAN B


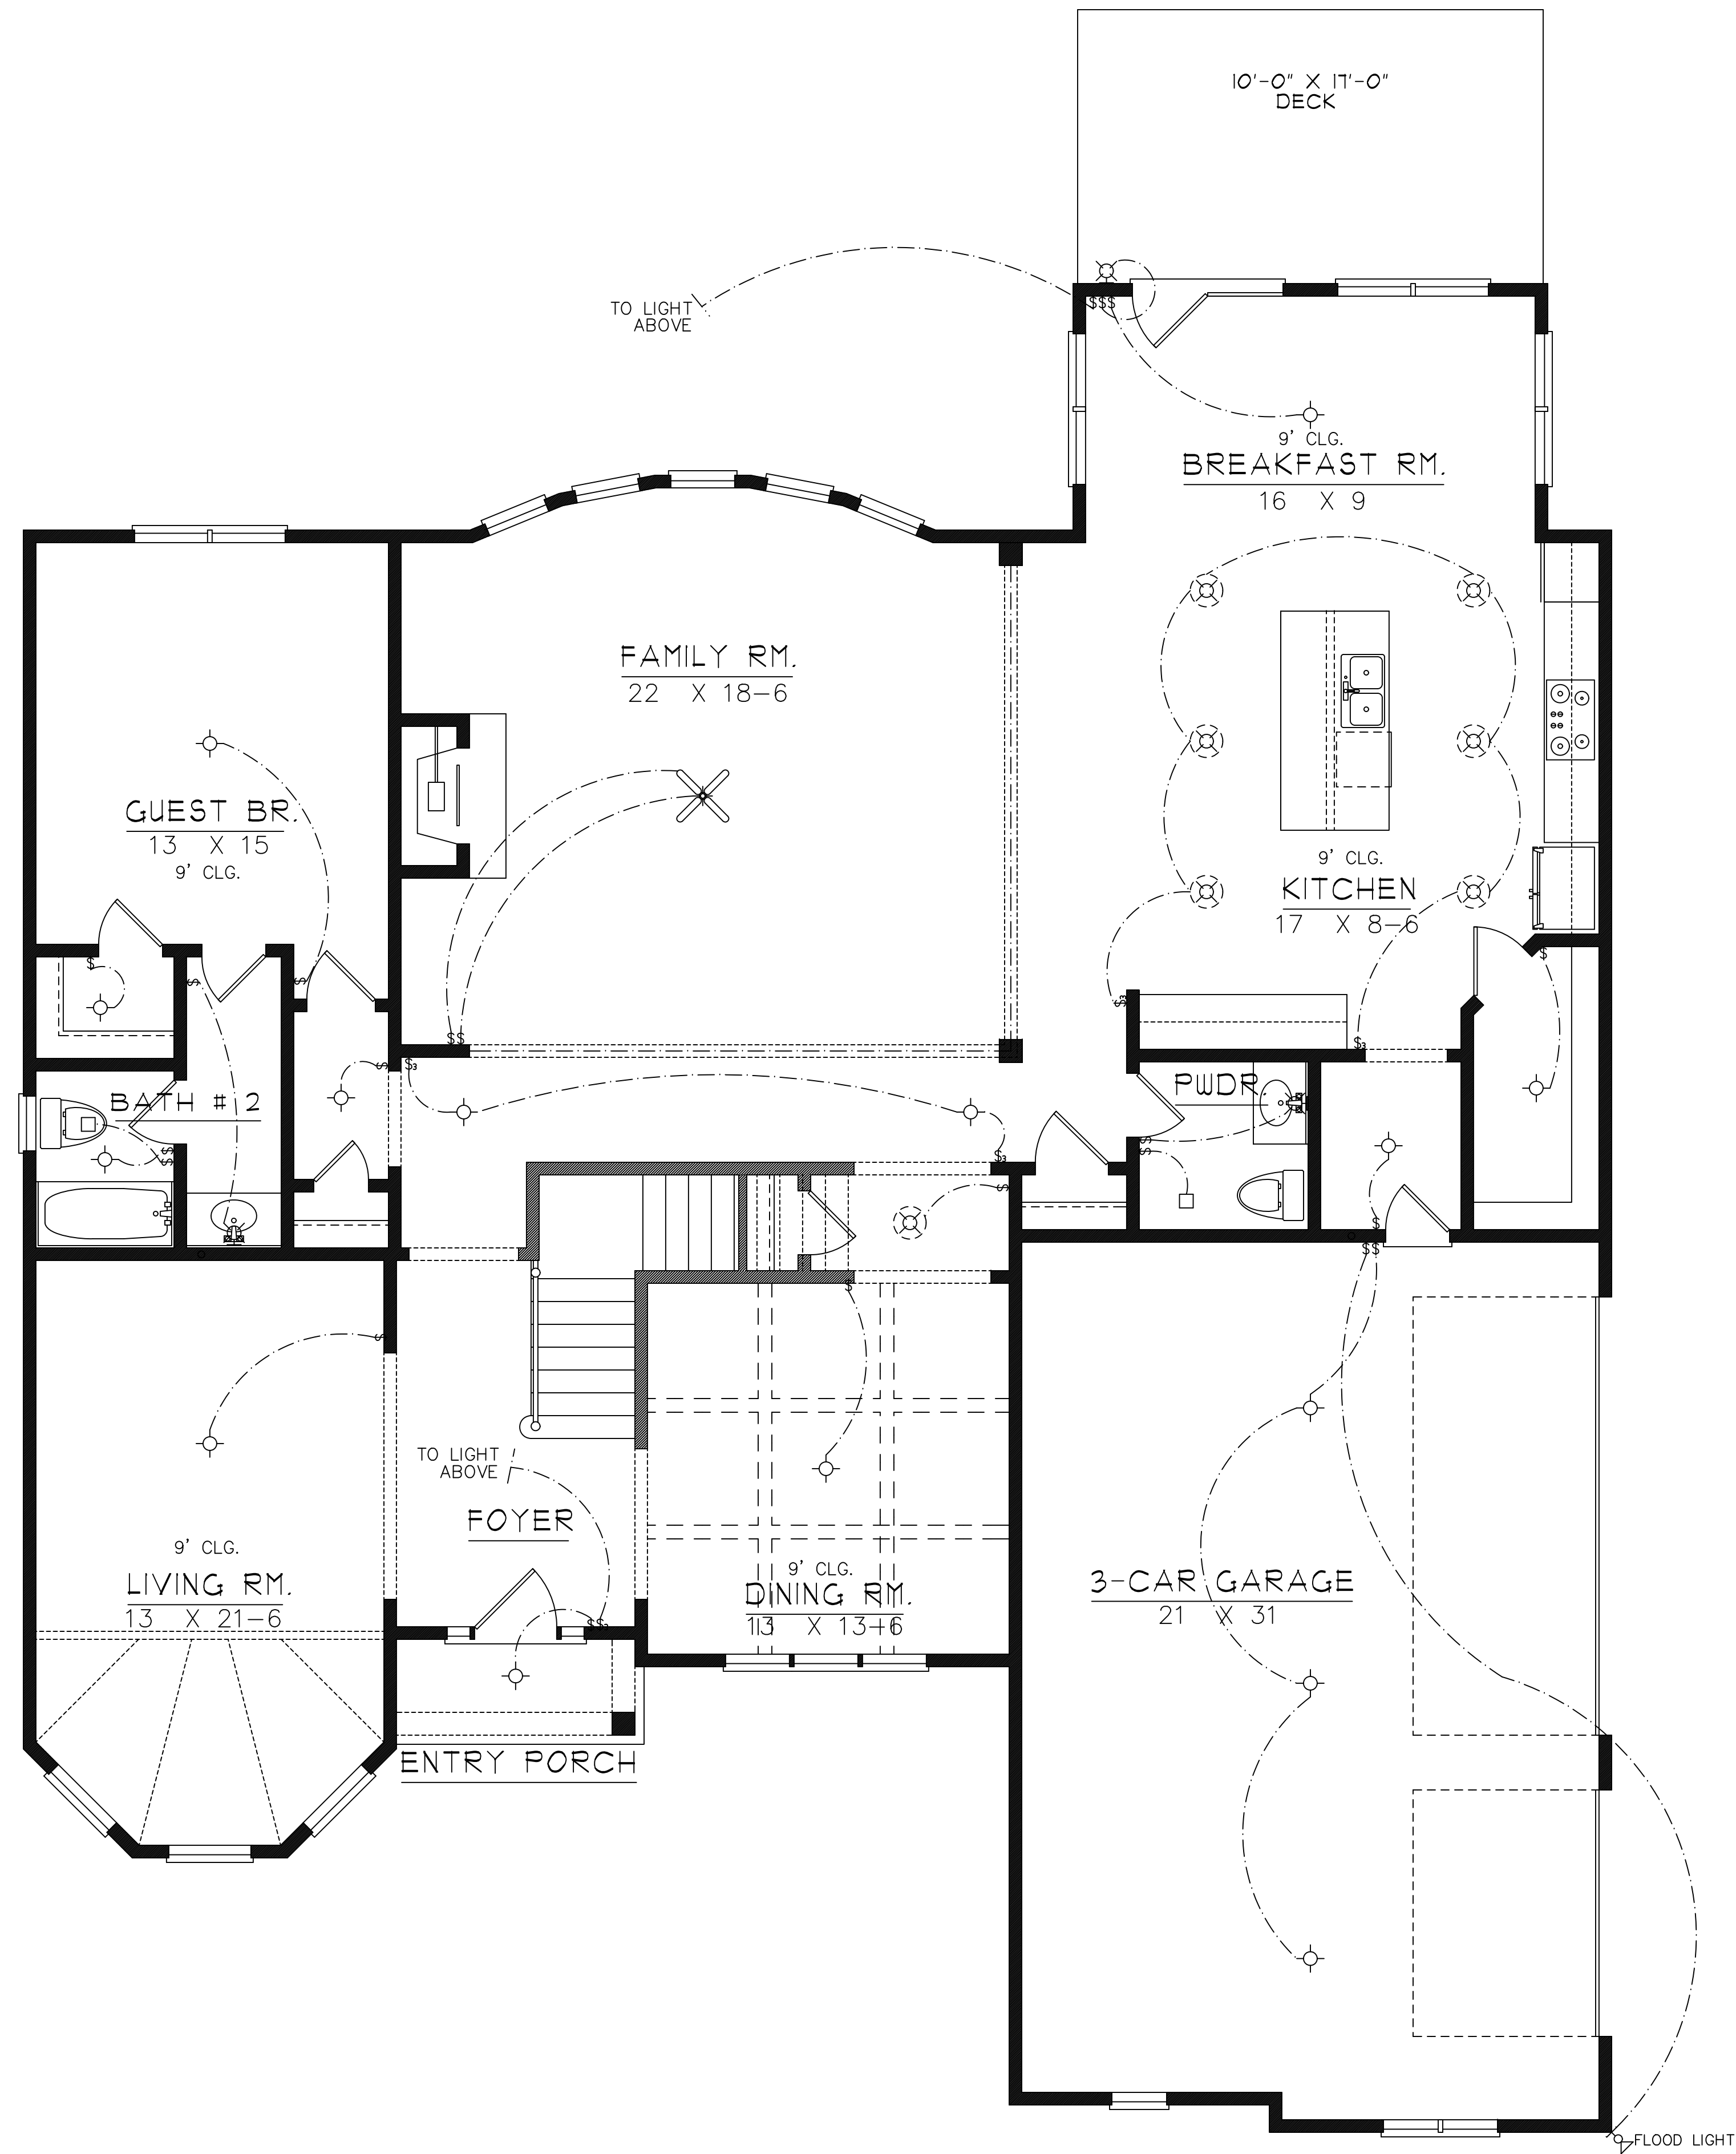


ELECTRICAL LEGEND	
	CEILING LIGHT FIXTURE
	WALL LIGHT FIXTURE
	RECESSED LIGHT FIXTURE
	WATER PROOF RECESSED LIGHT FIXTURE
	FLOOD LIGHT FIXTURE
	DUPLEX OUTLET
	DUPLEX OUTLET 42" A.F.F.
	220 VOLT OUTLET
	DUPLEX CEILING OUTLET
	DUPLEX FLOOR OUTLET
	SWITCHED DUPLEX OUTLET
	TELEPHONE
	TELEVISION
	SWITCH
	3-WAY SWITCH
	EXHAUST FAN
	EXHAUST FAN/LIGHT

FIRST FLOOR PLAN



JORDAN B

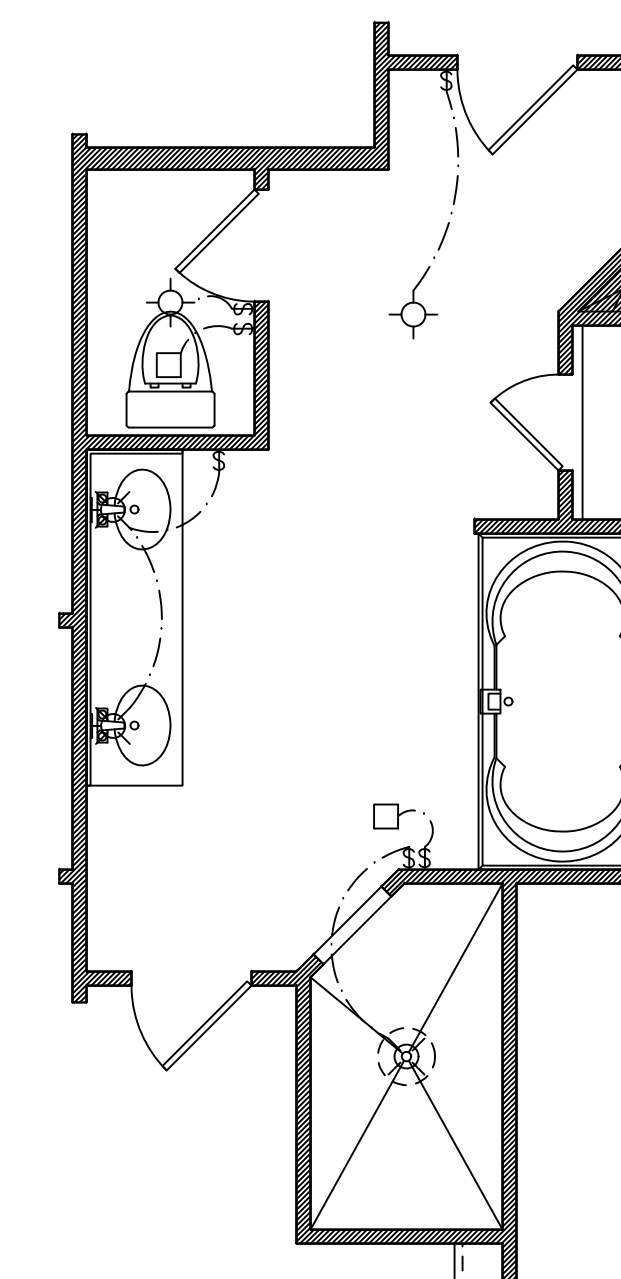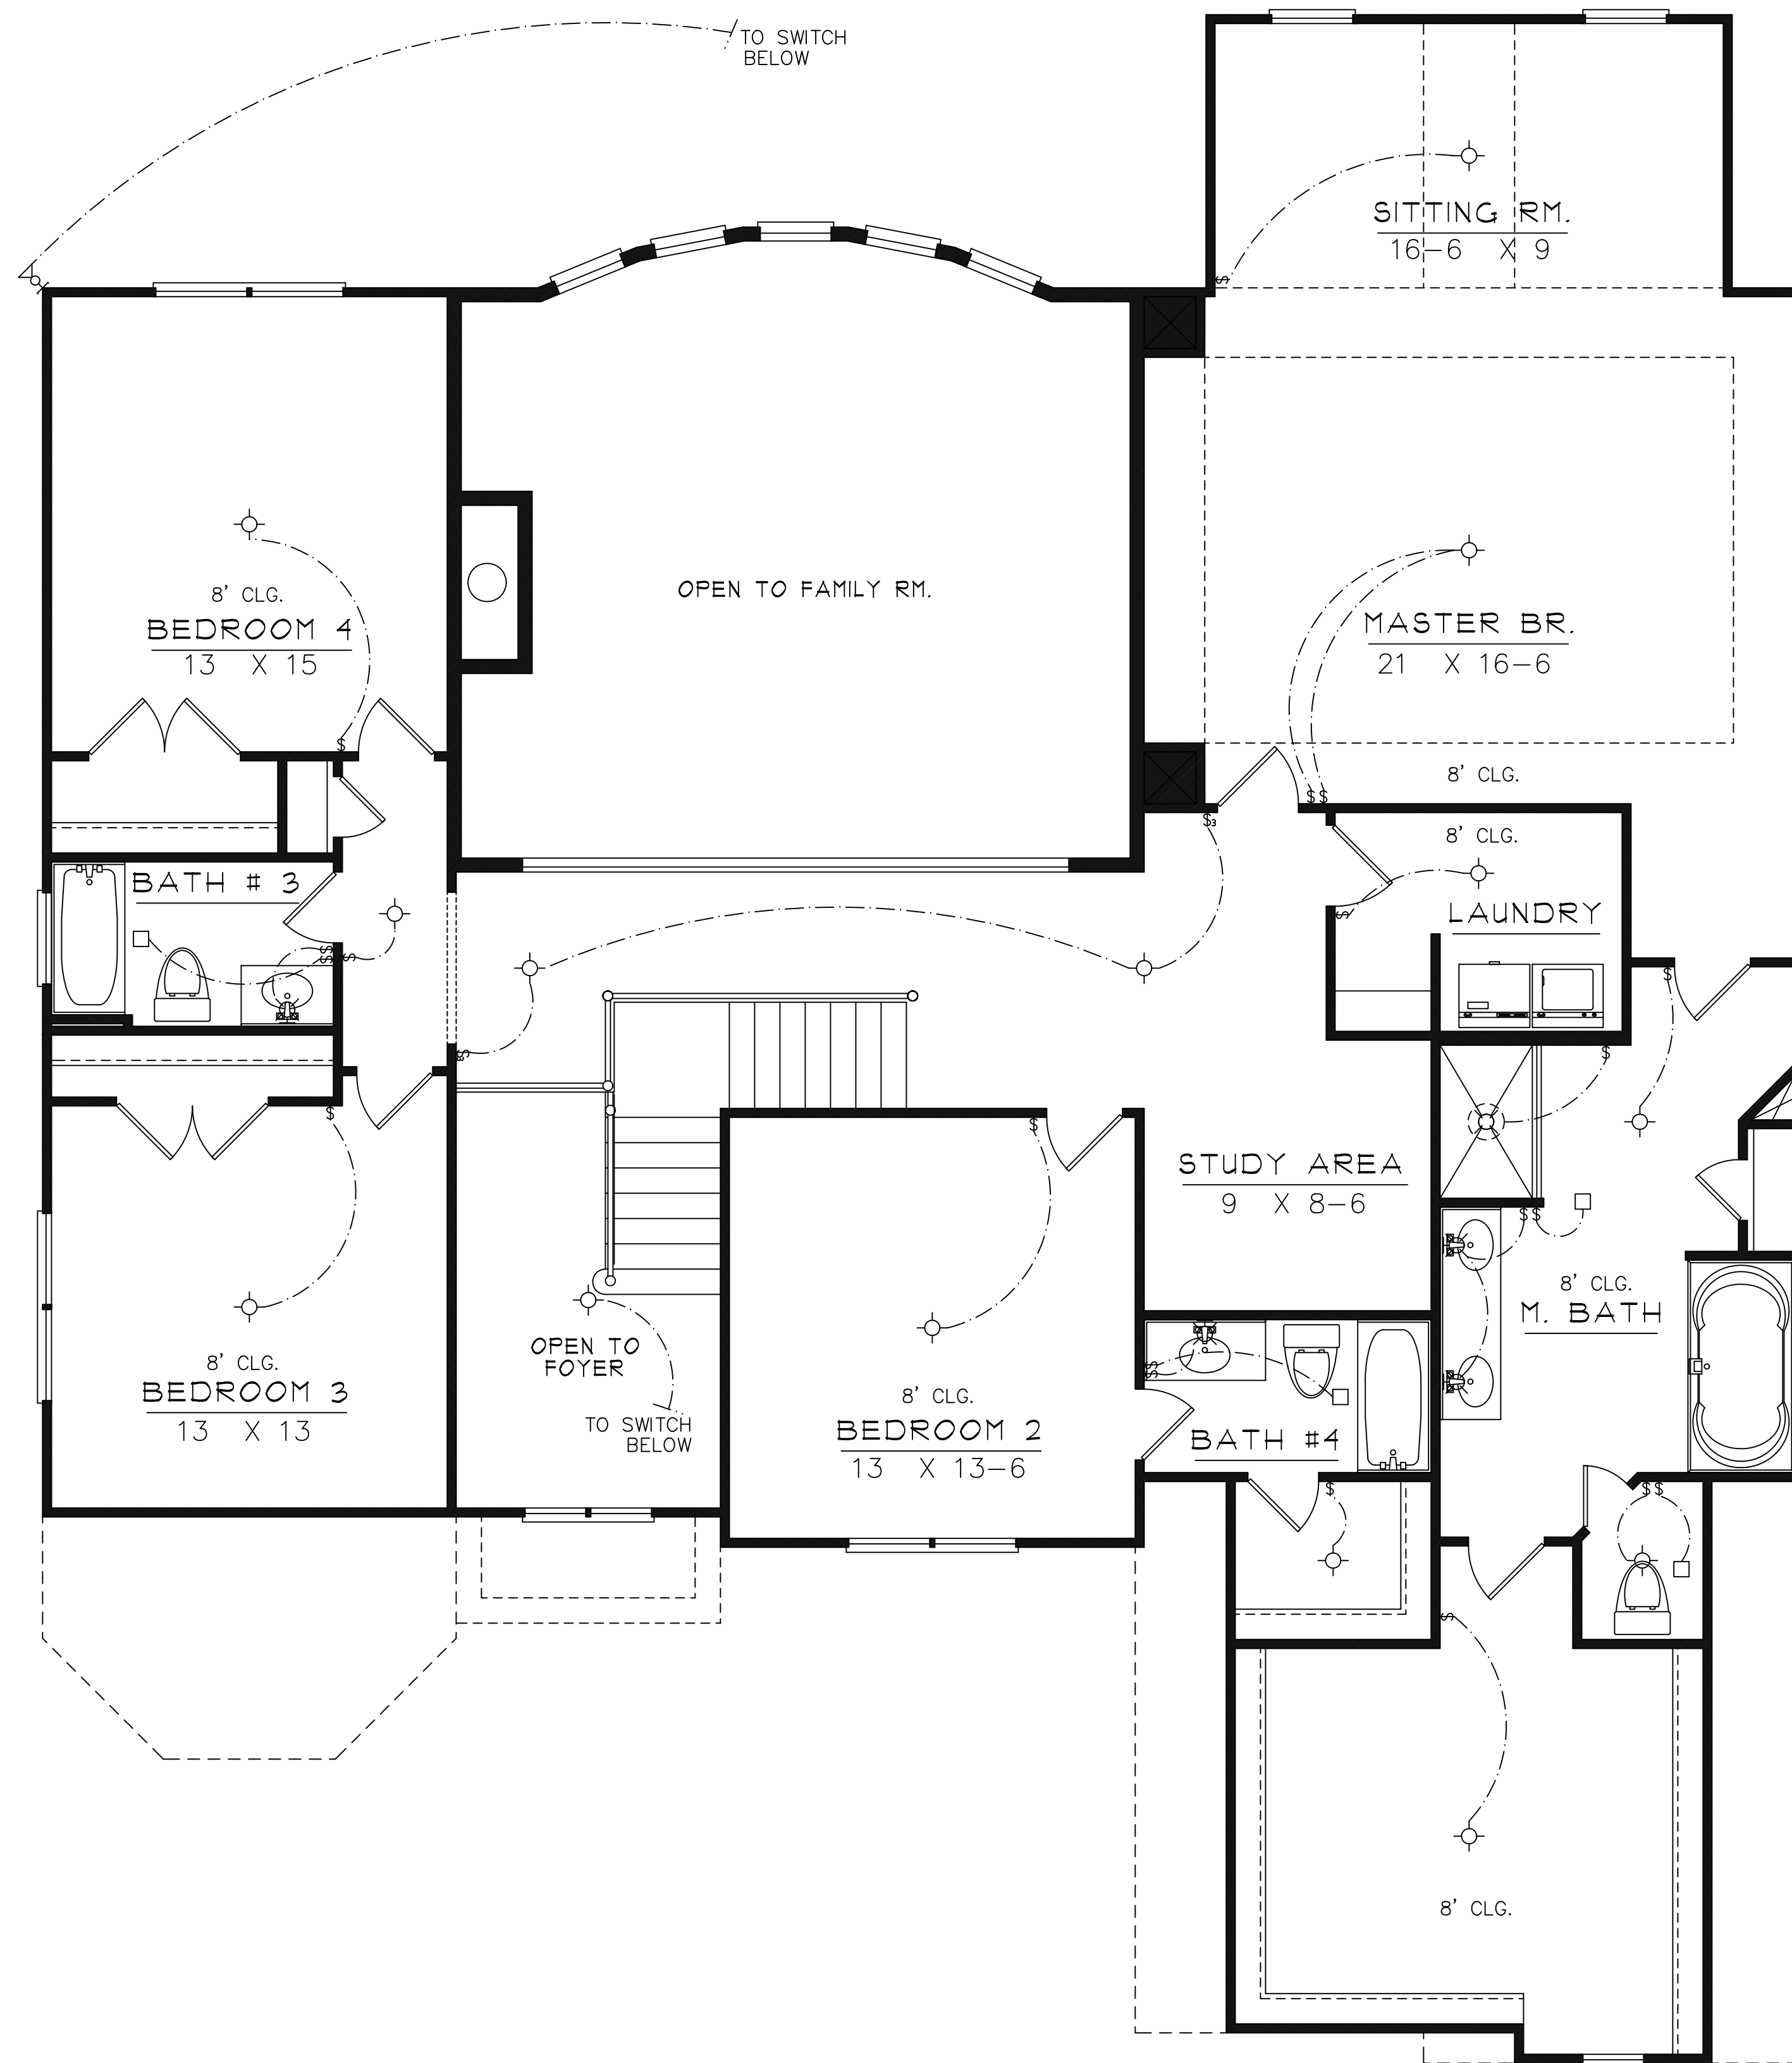

MASTER BATH OPTION

ELECTRICAL LEGEND

- ⊗ CEILING LIGHT FIXTURE
- ⊗ WALL LIGHT FIXTURE
- ⊗ RECESSED LIGHT FIXTURE
- ⊗ W.P. WATER PROOF RECESSED LIGHT FIXTURE
- ⊕ FLOOD LIGHT FIXTURE
- ⊕ DUPLEX OUTLET
- ⊕ 42" A.F.F. DUPLEX OUTLET
- ⊕ 220 VOLT OUTLET
- ⊕ DUPLEX CEILING OUTLET
- ⊕ DUPLEX FLOOR OUTLET
- ⊕ SWITCHED DUPLEX OUTLET
- ☎ TELEPHONE
- △ TELEVISION
- ⊕ SWITCH
- ⊕ 3-WAY SWITCH
- ⊕ EXHAUST FAN
- ⊕ EXHAUST FAN/LIGHT

SECOND FLOOR PLAN



JORDAN B