


LOT NAME & NUMBER

MILLWOOD B

THIS PLAN REFLECTS THE FOLLOWING CHANGES FROM THE BASE PLAN:

Empty box for plan changes.

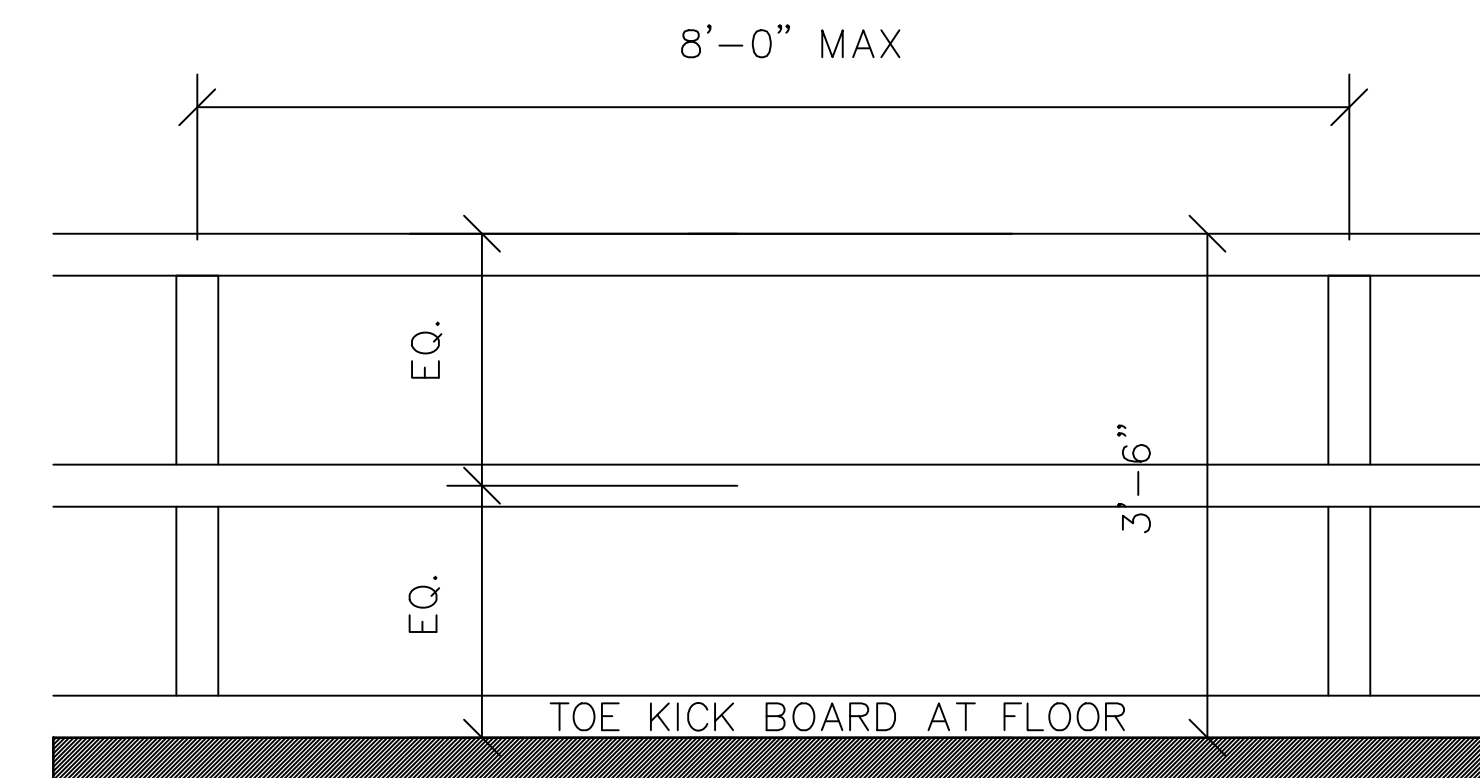

NOTE: MUST BE ABLE TO WITHSTAND 200 LBS PRESSURE

OSHA SAFETY RAIL DETAIL

LOT NAME & NUMBER

DRAWING TITLE:
COVER SHEET

PLAN NAME:
MILLWOOD B

BUILDER:
JEFF LINDSEY COMMUNITIES

SQUARE FOOTAGE:
FIRST FLOOR: 1,853 SQ. FT.
SECOND FLOOR: 1,605 SQ. FT.
TOTAL: 3,458 SQ. FT.

GARAGE: 435 SQ. FT.
FRONT PORCH: 290 SQ. FT.
REAR PATIO: 144 SQ. FT.

REVISION:

SCALE: N/A

DATE: 01.28.11

DWG. BY: ARG.



**JEFF LINDSEY
COMMUNITIES**
Live your dream.

WWW.
AAiHOMEplans.com
AG & ASSOCIATES, INC. 3663 Parkview Way, Norcross, GA 30092
Phone: (770) 442-7889 | Fax: (770) 442-1851

1/30/2019

The information, plans, specifications and designs in these drawings are the property of AG & Associates, copyright 2008. Unauthorized use or duplication in whole or part is strictly prohibited by law.