





**FRONT ELEVATION**


SQUARE FOOTAGES
1ST FL- 2,464
SECOND FL- 1,140
TOTAL SQ. FT.- 4,204
BASEMENT - 2,284

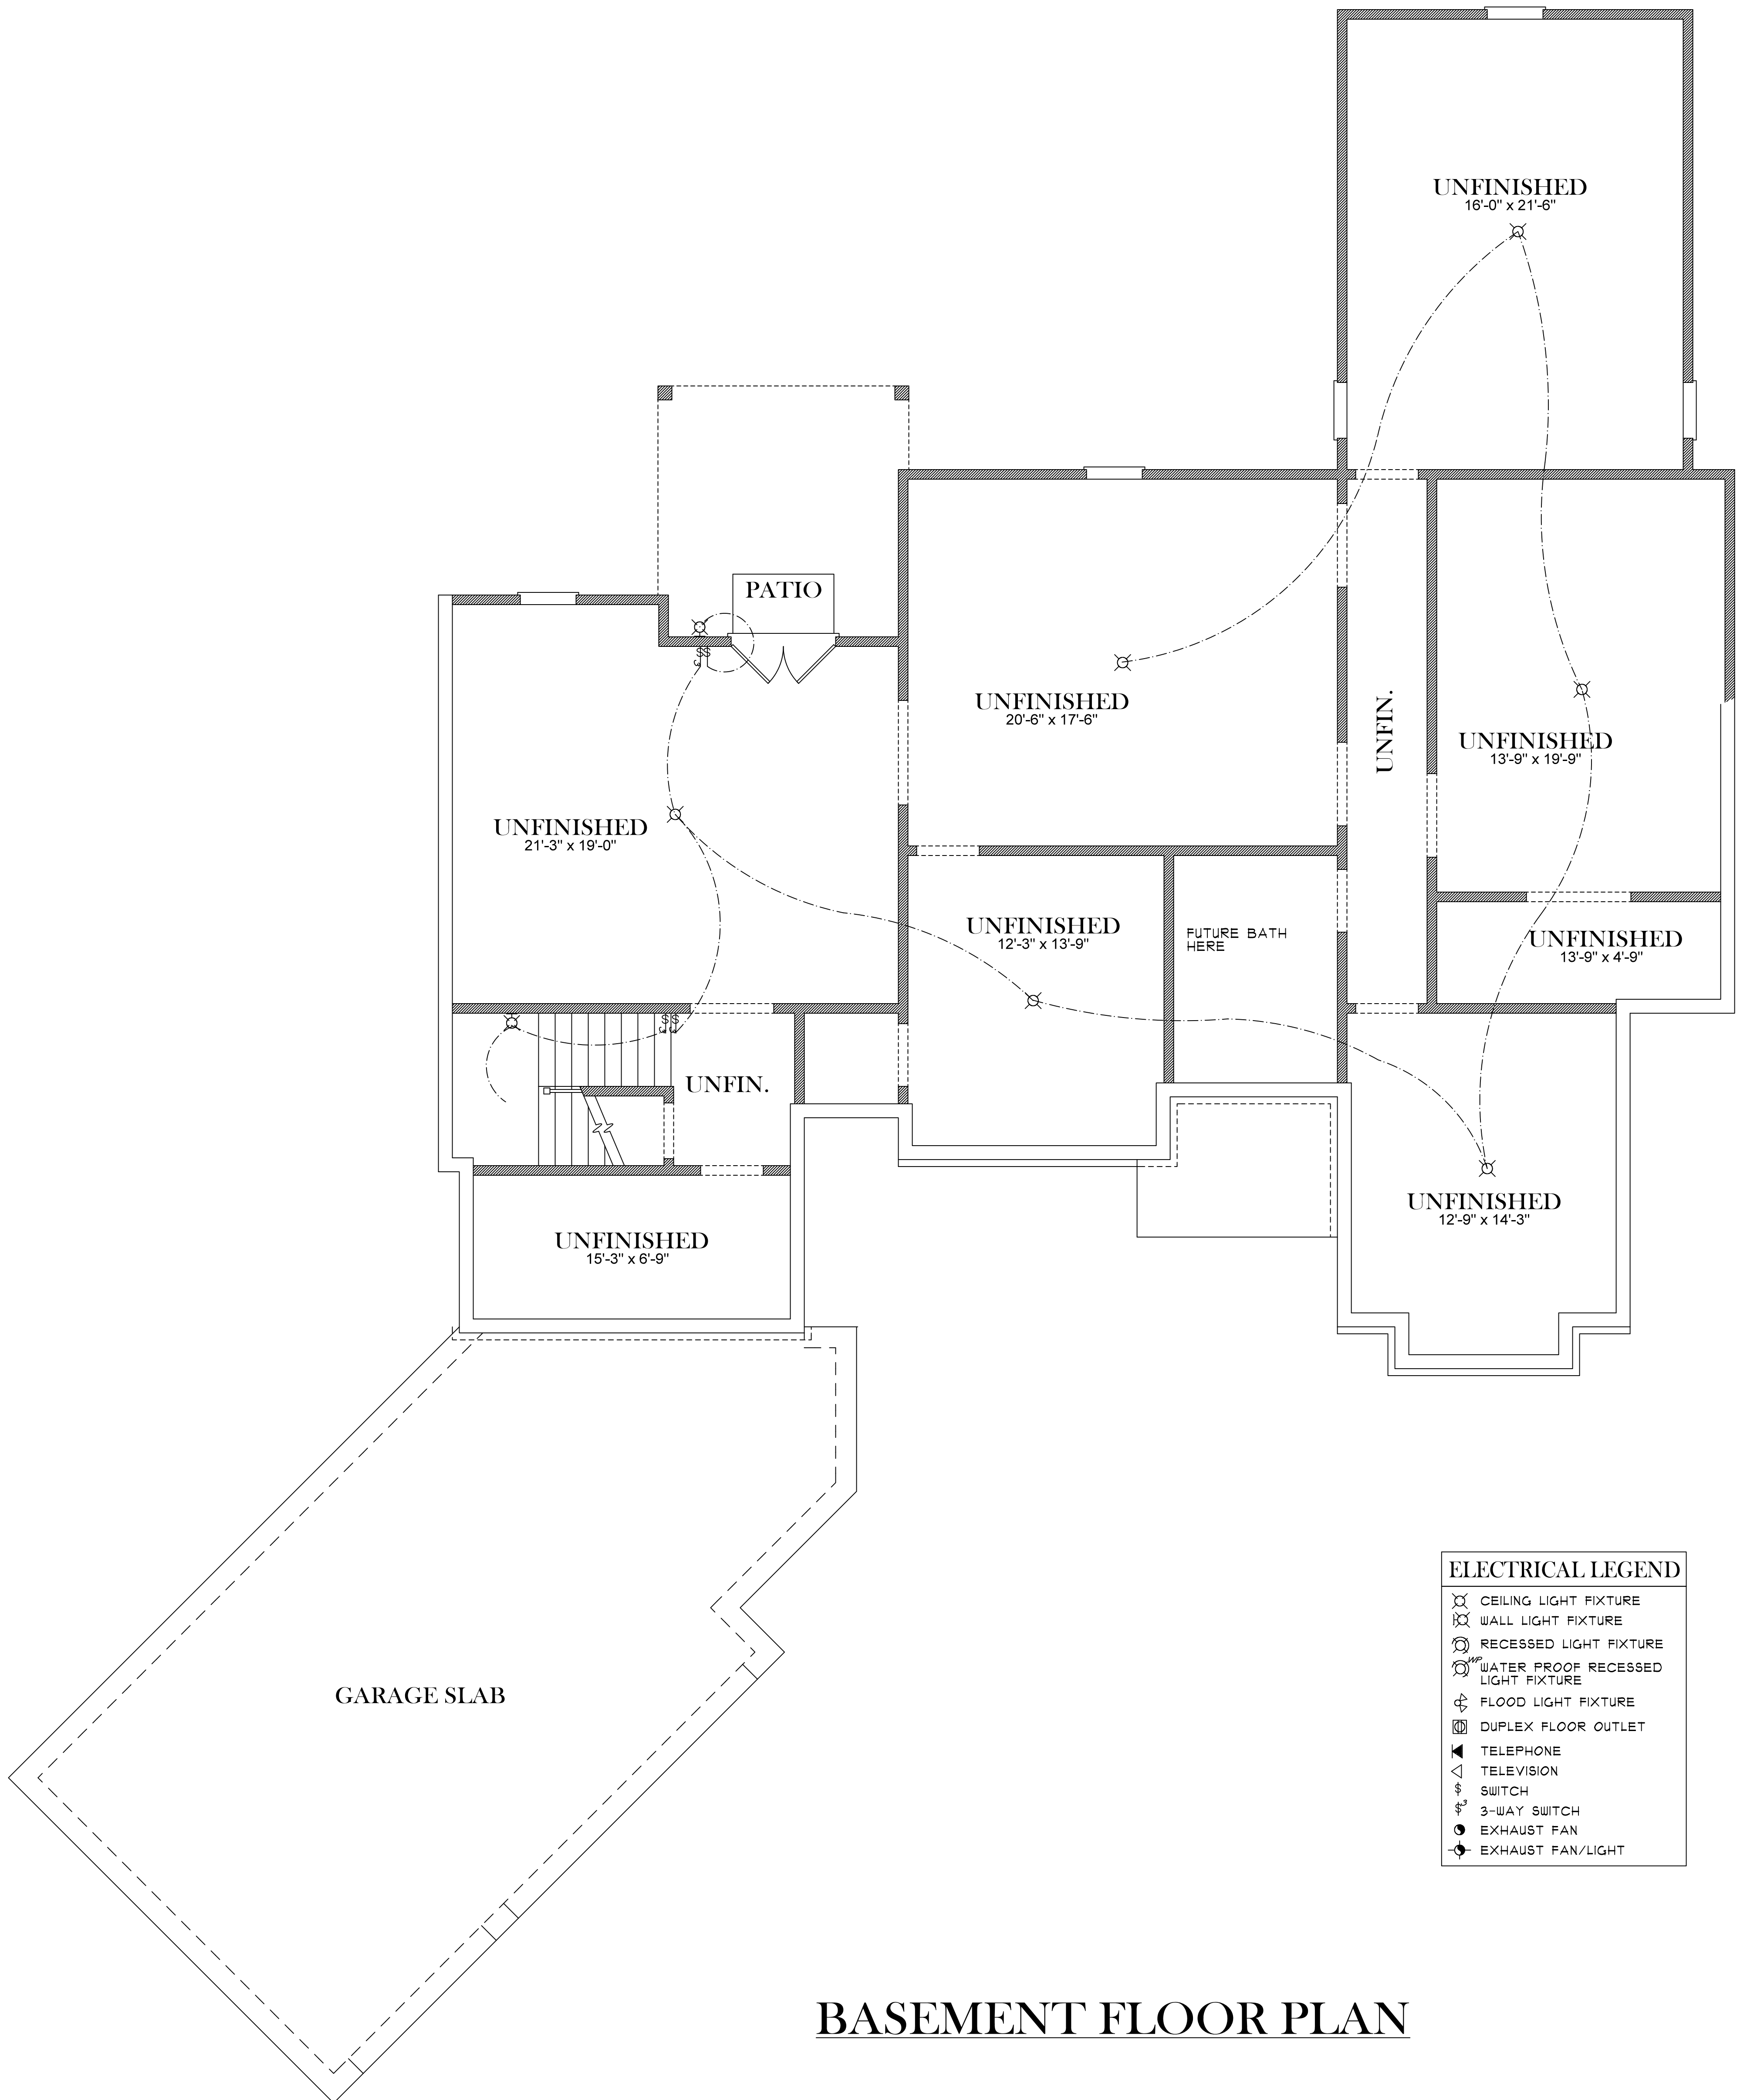

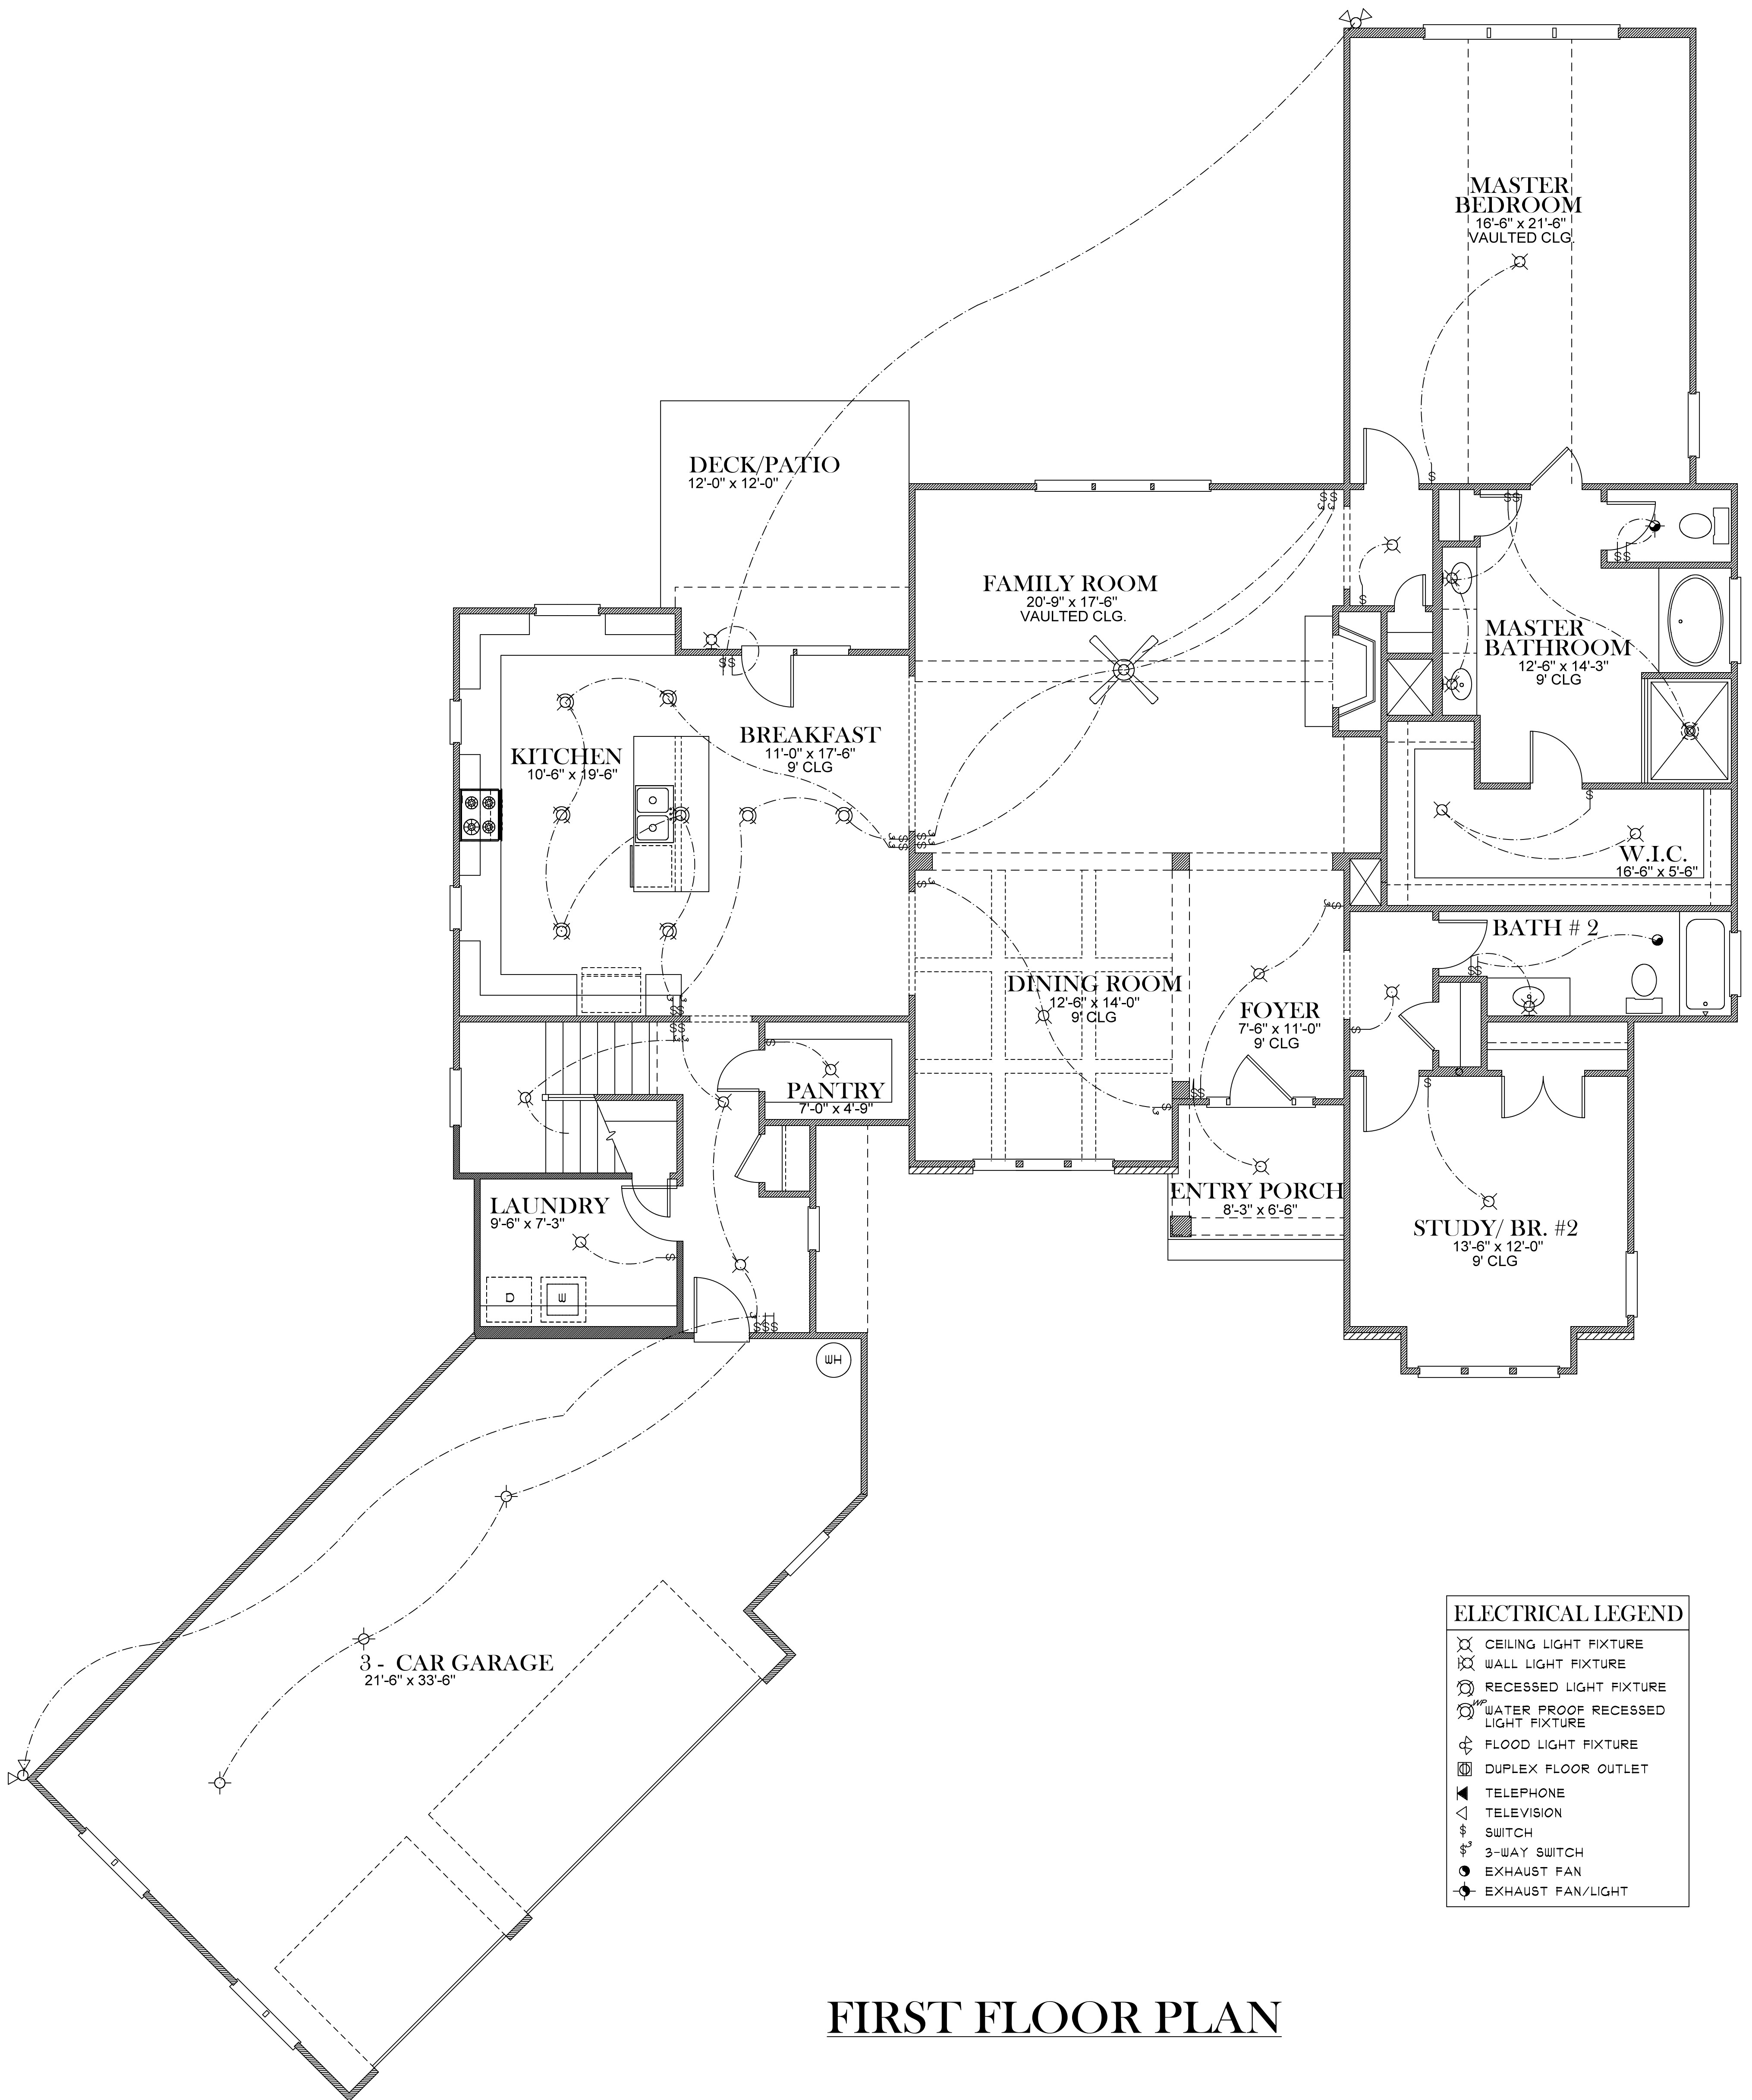

ELECTRICAL LEGEND	
	CEILING LIGHT FIXTURE
	WALL LIGHT FIXTURE
	RECESSED LIGHT FIXTURE
	WATER PROOF RECESSED LIGHT FIXTURE
	FLOOD LIGHT FIXTURE
	DUPLEX FLOOR OUTLET
	TELEPHONE
	TELEVISION
	SWITCH
	3-WAY SWITCH
	EXHAUST FAN
	EXHAUST FAN/LIGHT

## FIRST FLOOR PLAN

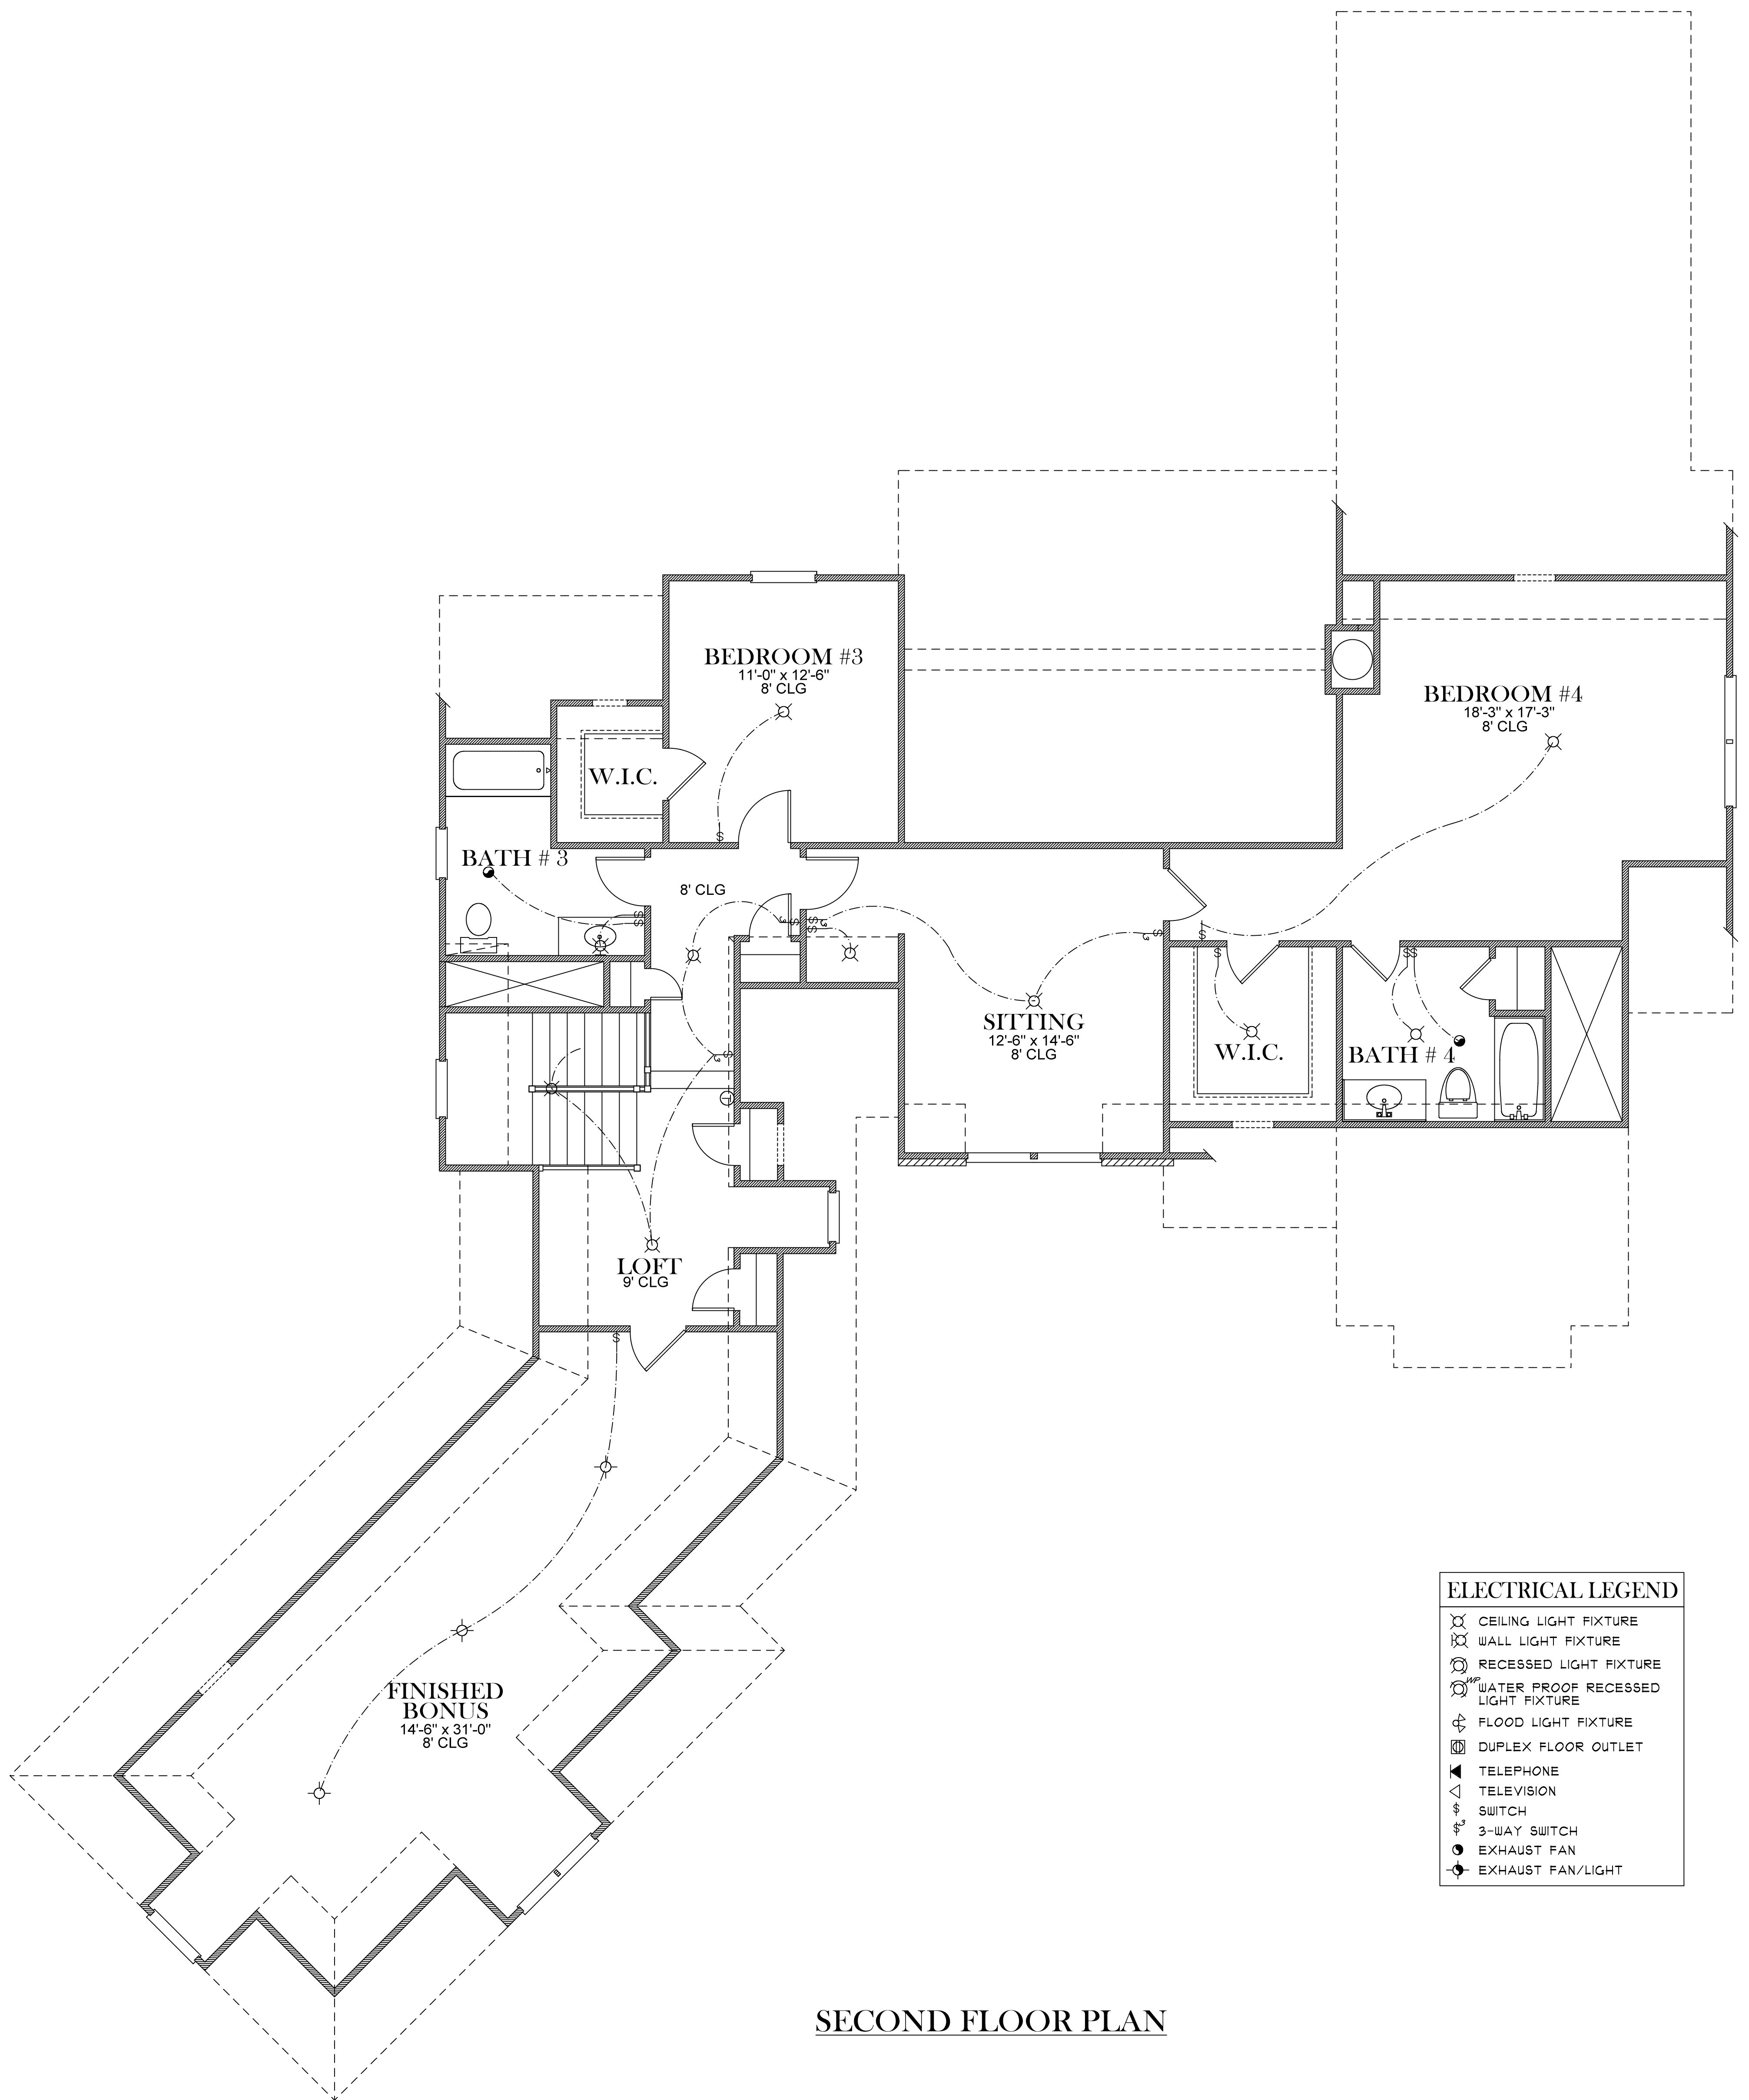

**SECOND FLOOR PLAN**