



FRONT ELEVATION

| SQUARE FOOTAGES | |
|-----------------|-------|
| 1ST FL- | 2,464 |
| SECOND FL- | 1,788 |
| TOTAL SQ. FT.- | 4,252 |
| BASEMENT - | 2,284 |

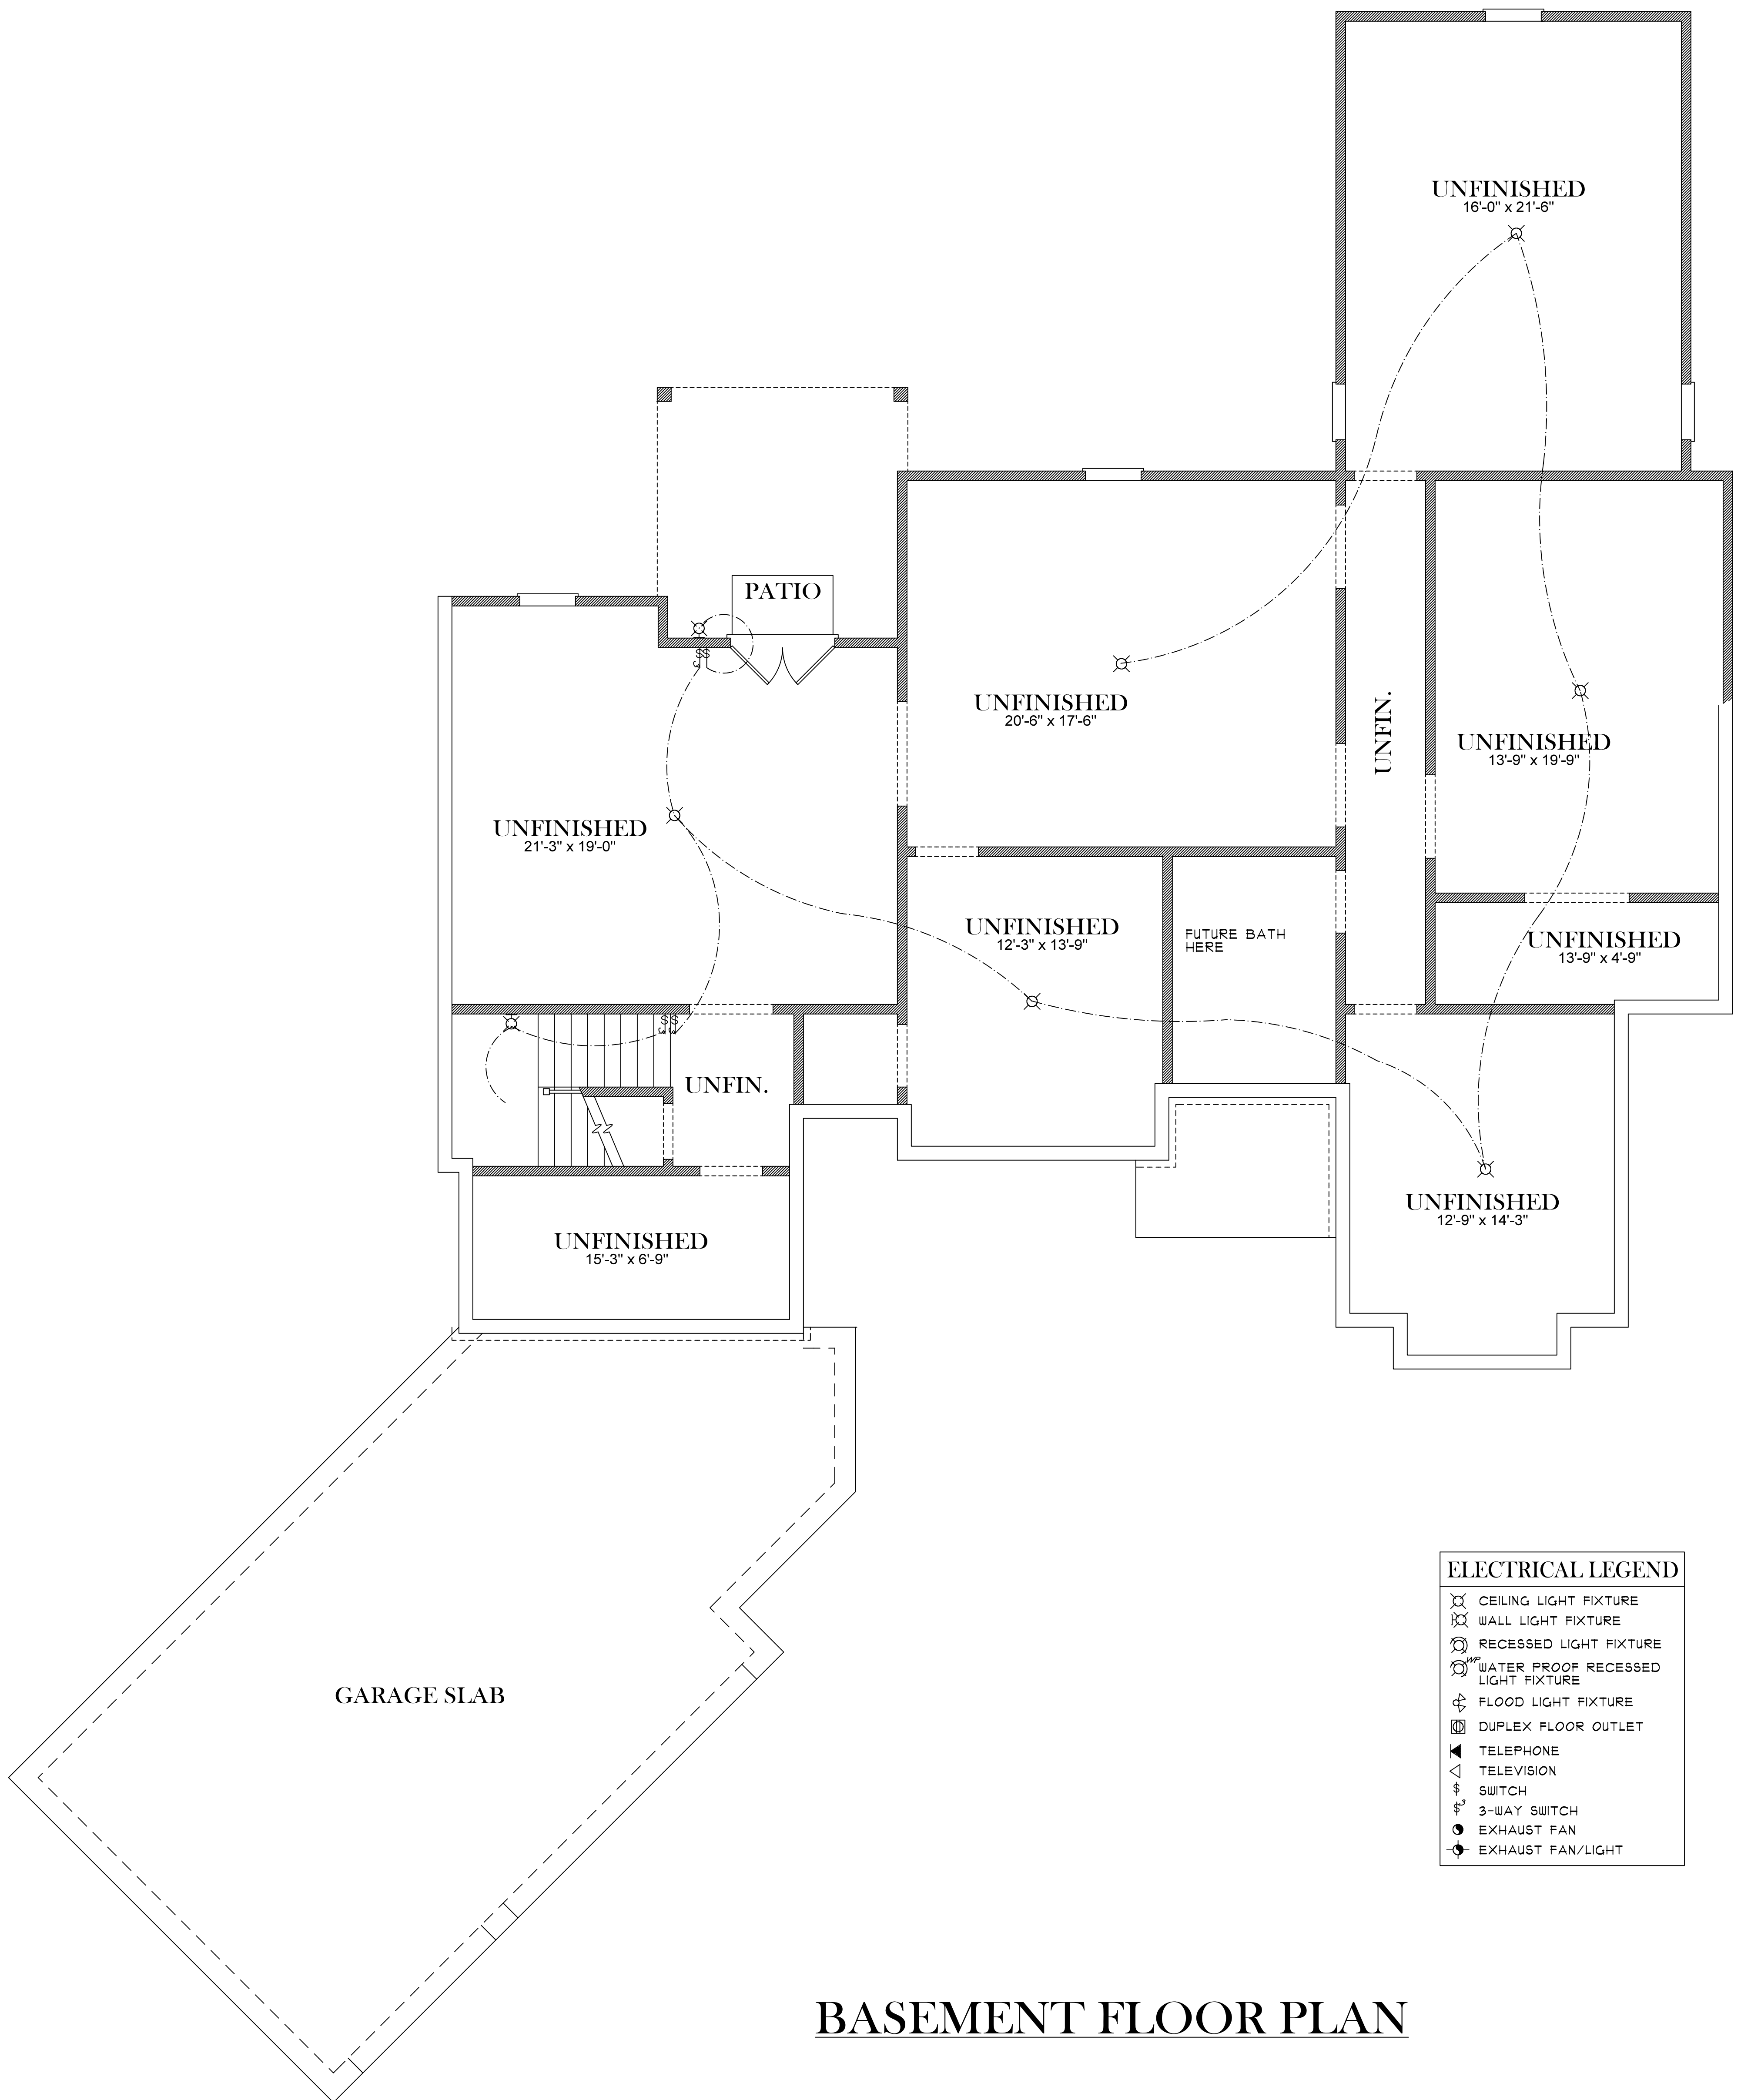


| ELECTRICAL LEGEND | |
|-------------------|------------------------------------|
| | CEILING LIGHT FIXTURE |
| | WALL LIGHT FIXTURE |
| | RECESSED LIGHT FIXTURE |
| | WATER PROOF RECESSED LIGHT FIXTURE |
| | FLOOD LIGHT FIXTURE |
| | DUPLEX FLOOR OUTLET |
| | TELEPHONE |
| | TELEVISION |
| | SWITCH |
| | 3-WAY SWITCH |
| | EXHAUST FAN |
| | EXHAUST FAN/LIGHT |

BASEMENT FLOOR PLAN

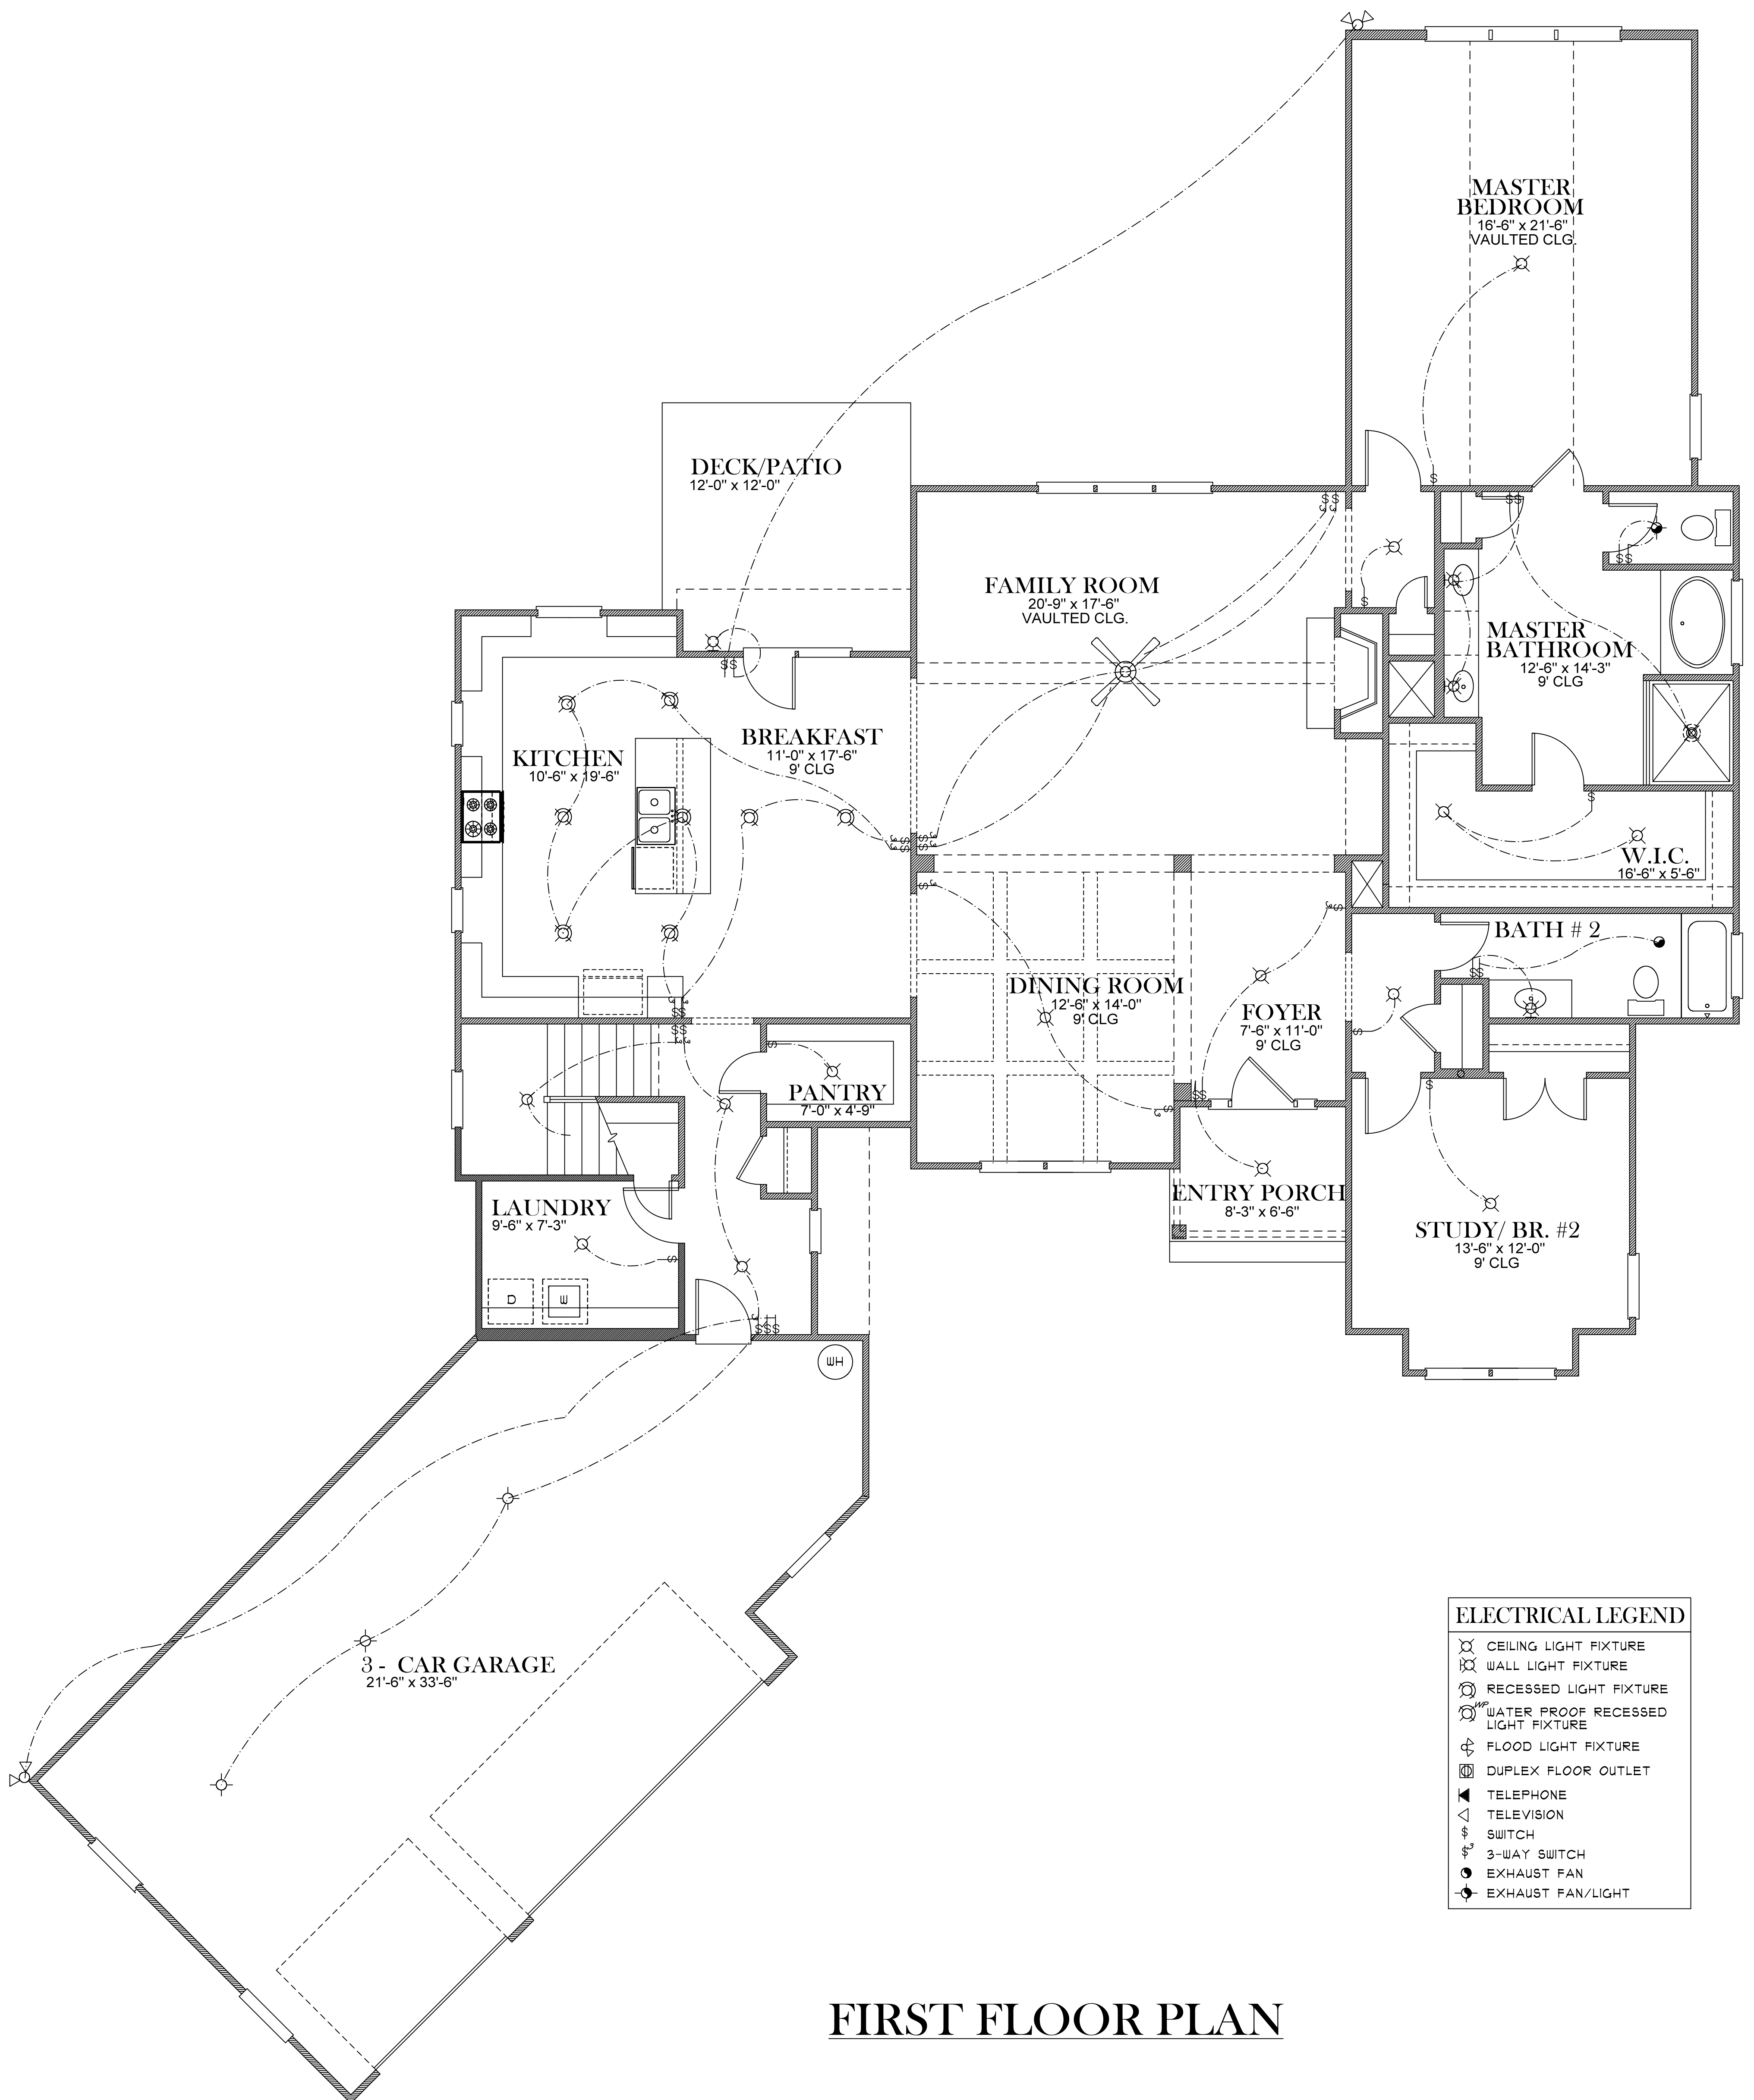

| ELECTRICAL LEGEND | |
|-------------------|------------------------------------|
| | CEILING LIGHT FIXTURE |
| | WALL LIGHT FIXTURE |
| | RECESSED LIGHT FIXTURE |
| | WATER PROOF RECESSED LIGHT FIXTURE |
| | FLOOD LIGHT FIXTURE |
| | DUPLEX FLOOR OUTLET |
| | TELEPHONE |
| | TELEVISION |
| | SWITCH |
| | 3-WAY SWITCH |
| | EXHAUST FAN |
| | EXHAUST FAN/LIGHT |

FIRST FLOOR PLAN

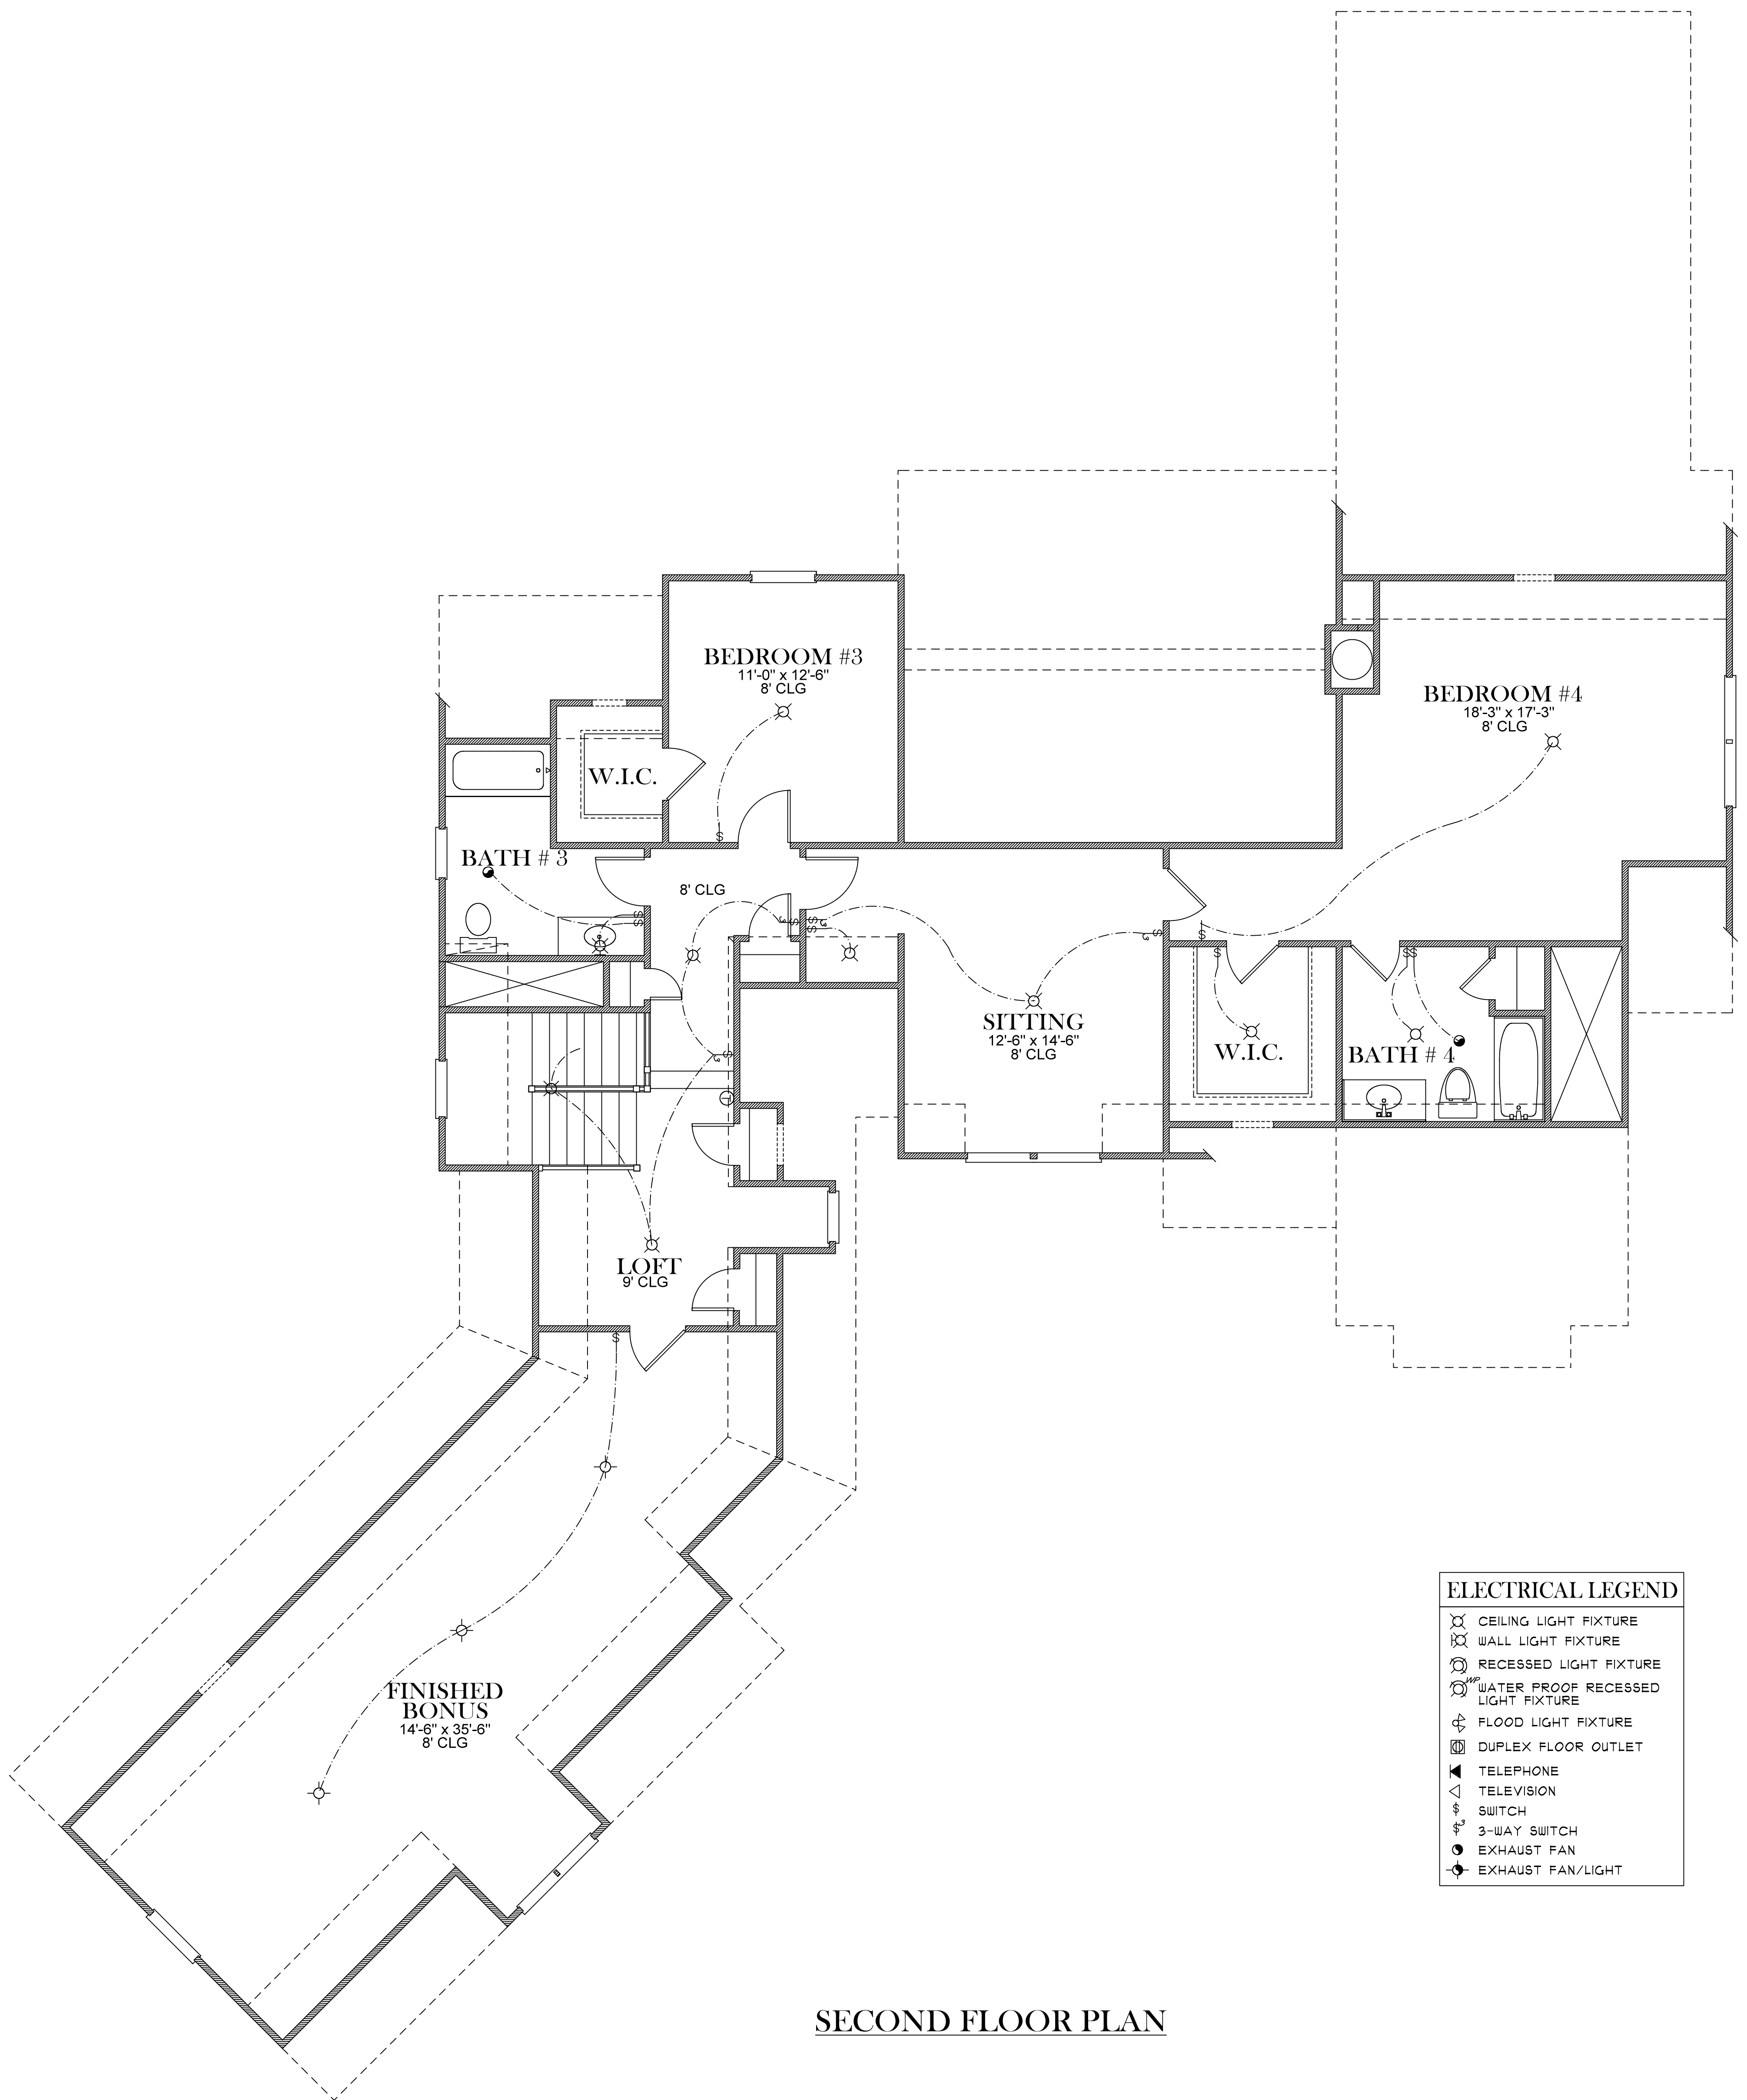

| ELECTRICAL LEGEND | |
|-------------------|------------------------------------|
| | CEILING LIGHT FIXTURE |
| | WALL LIGHT FIXTURE |
| | RECESSED LIGHT FIXTURE |
| | WATER PROOF RECESSED LIGHT FIXTURE |
| | FLOOD LIGHT FIXTURE |
| | DUPLEX FLOOR OUTLET |
| | TELEPHONE |
| | TELEVISION |
| | SWITCH |
| | 3-WAY SWITCH |
| | EXHAUST FAN |
| | EXHAUST FAN/LIGHT |

SECOND FLOOR PLAN