


**FRONT ELEVATION - A VERSION**

**SPRINGER**  
SIDE ENTRY VERSION



\*THE DRAWING(S) ON THIS PAGE ARE A GRAPHICAL REPRESENTATION ONLY. PLEASE CONSULT YOUR AGENT FOR SPECIFIC INFORMATION REGARDING THIS FLOOR PLAN. THE DESIGN OF THE FLOOR PLAN REPRESENTED IS SUBJECT TO CHANGE WITHOUT NOTICE.

**SQUARE FOOTAGE:**  
TOTAL: 2,765 SQ. FT.

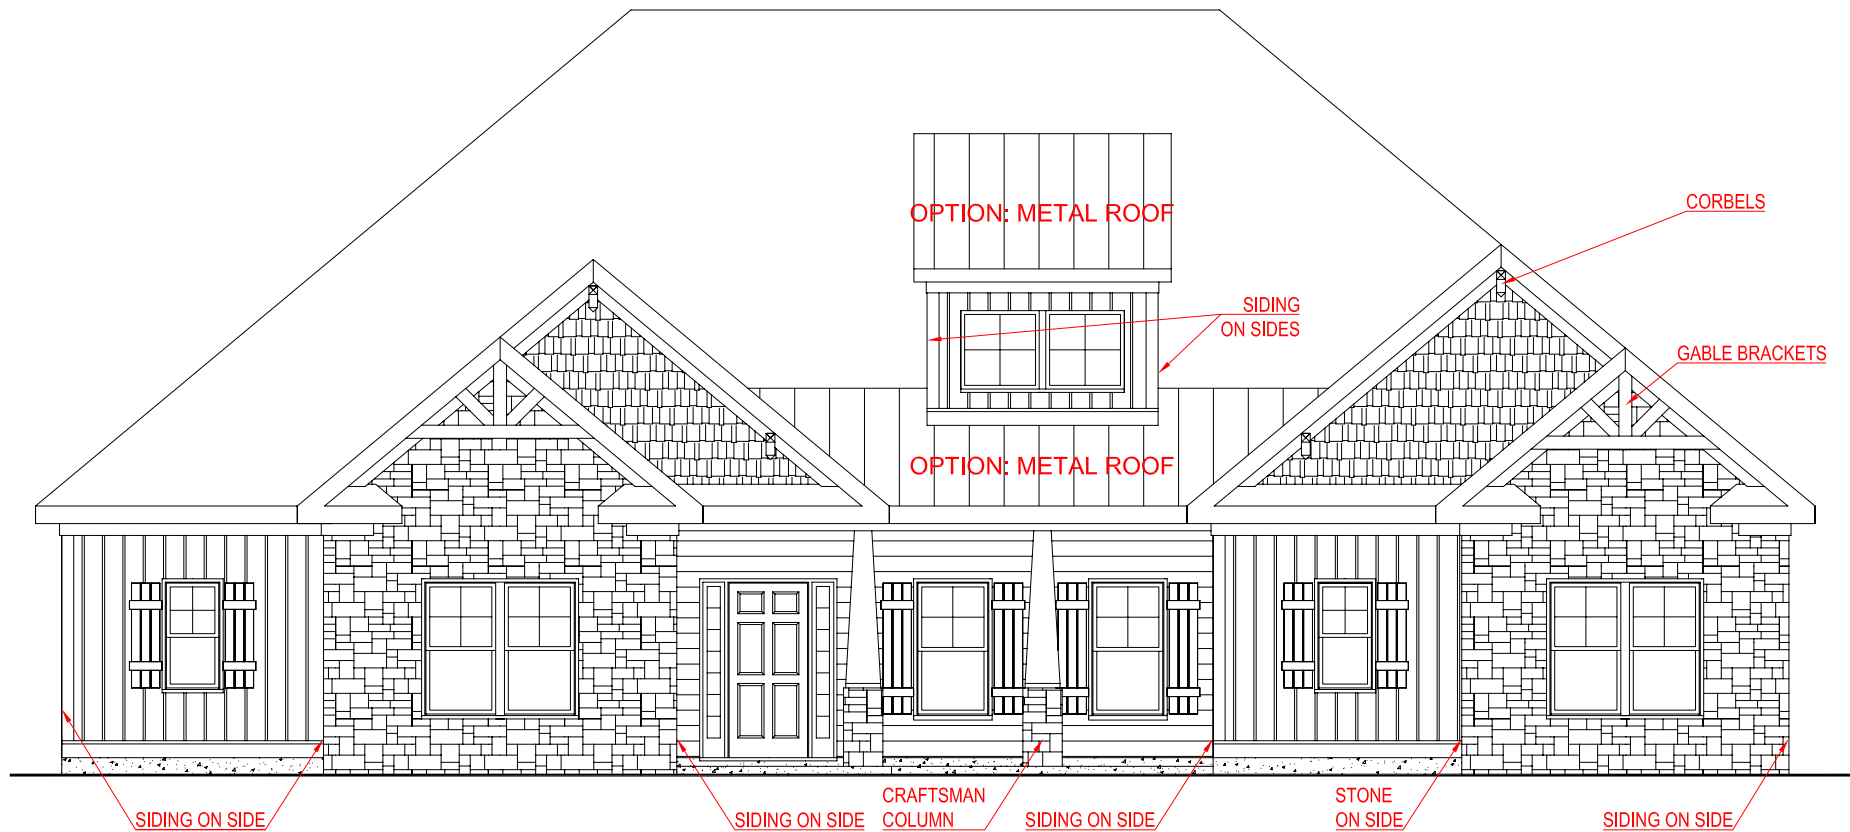


**FRONT ELEVATION - B VERSION**

**SPRINGER**  
SIDE ENTRY VERSION



\*THE DRAWING(S) ON THIS PAGE ARE A GRAPHICAL REPRESENTATION ONLY. PLEASE CONSULT YOUR AGENT FOR SPECIFIC INFORMATION REGARDING THIS FLOOR PLAN. THE DESIGN OF THE FLOOR PLAN REPRESENTED IS SUBJECT TO CHANGE WITHOUT NOTICE.

<b>SQUARE FOOTAGE:</b>	
TOTAL:	2,765 SQ. FT.

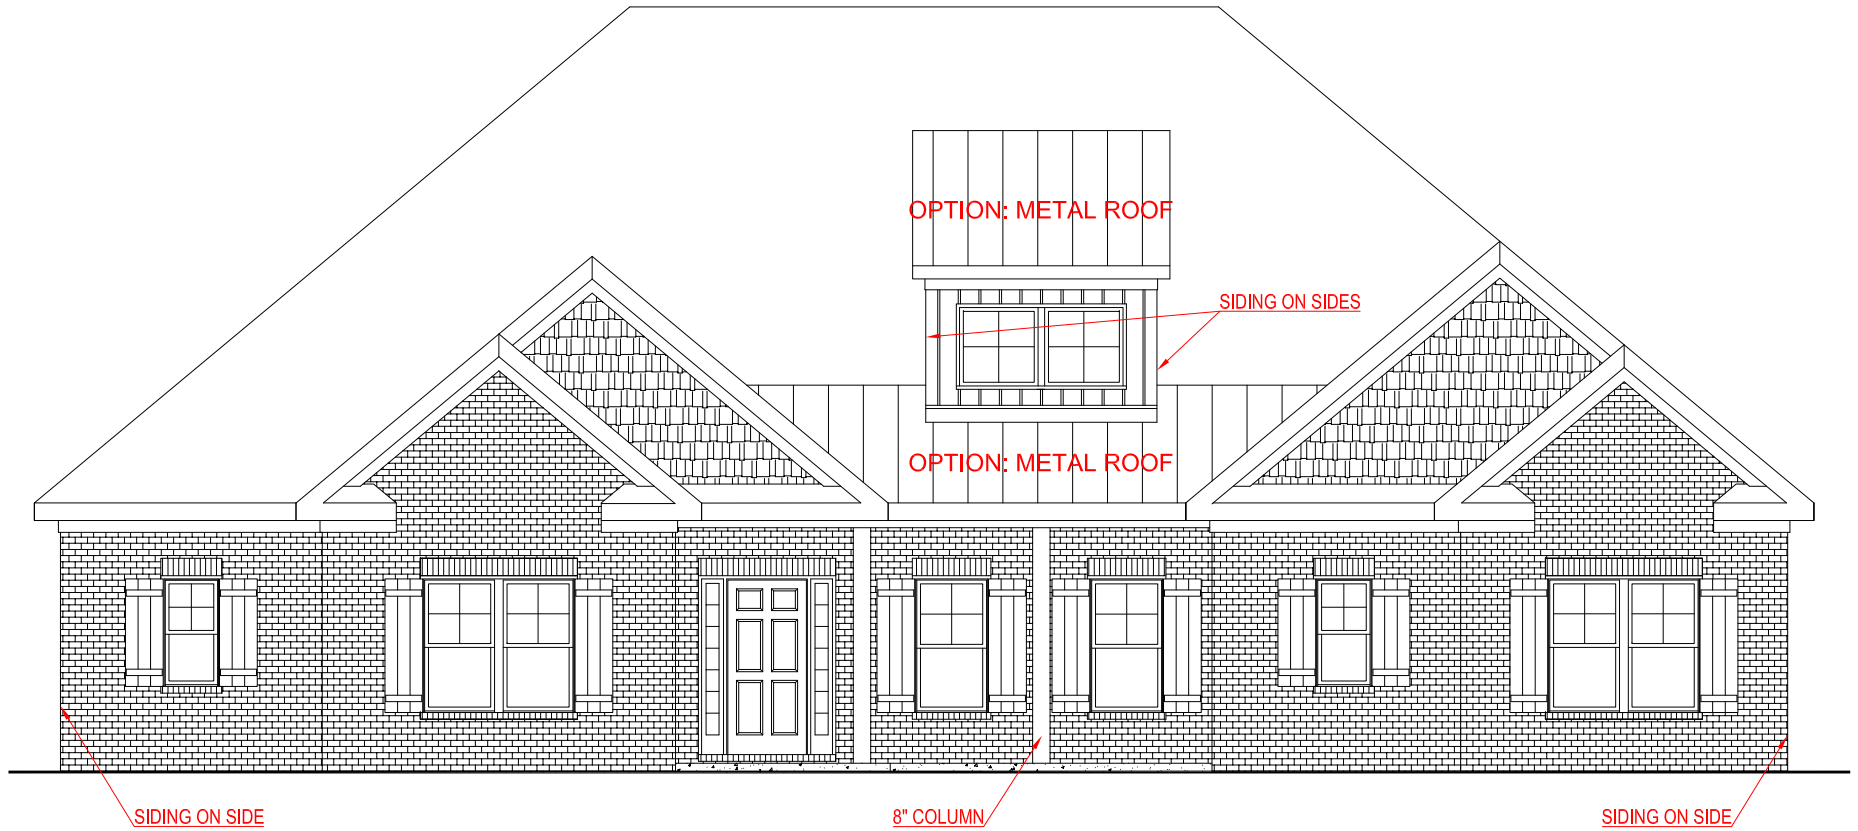


**FRONT ELEVATION - D VERSION**

**SPRINGER**  
SIDE ENTRY VERSION



\*THE DRAWING(S) ON THIS PAGE ARE A GRAPHICAL REPRESENTATION ONLY. PLEASE CONSULT YOUR AGENT FOR SPECIFIC INFORMATION REGARDING THIS FLOOR PLAN. THE DESIGN OF THE FLOOR PLAN REPRESENTED IS SUBJECT TO CHANGE WITHOUT NOTICE.

**SQUARE FOOTAGE:**  
TOTAL: 2,765 SQ. FT.

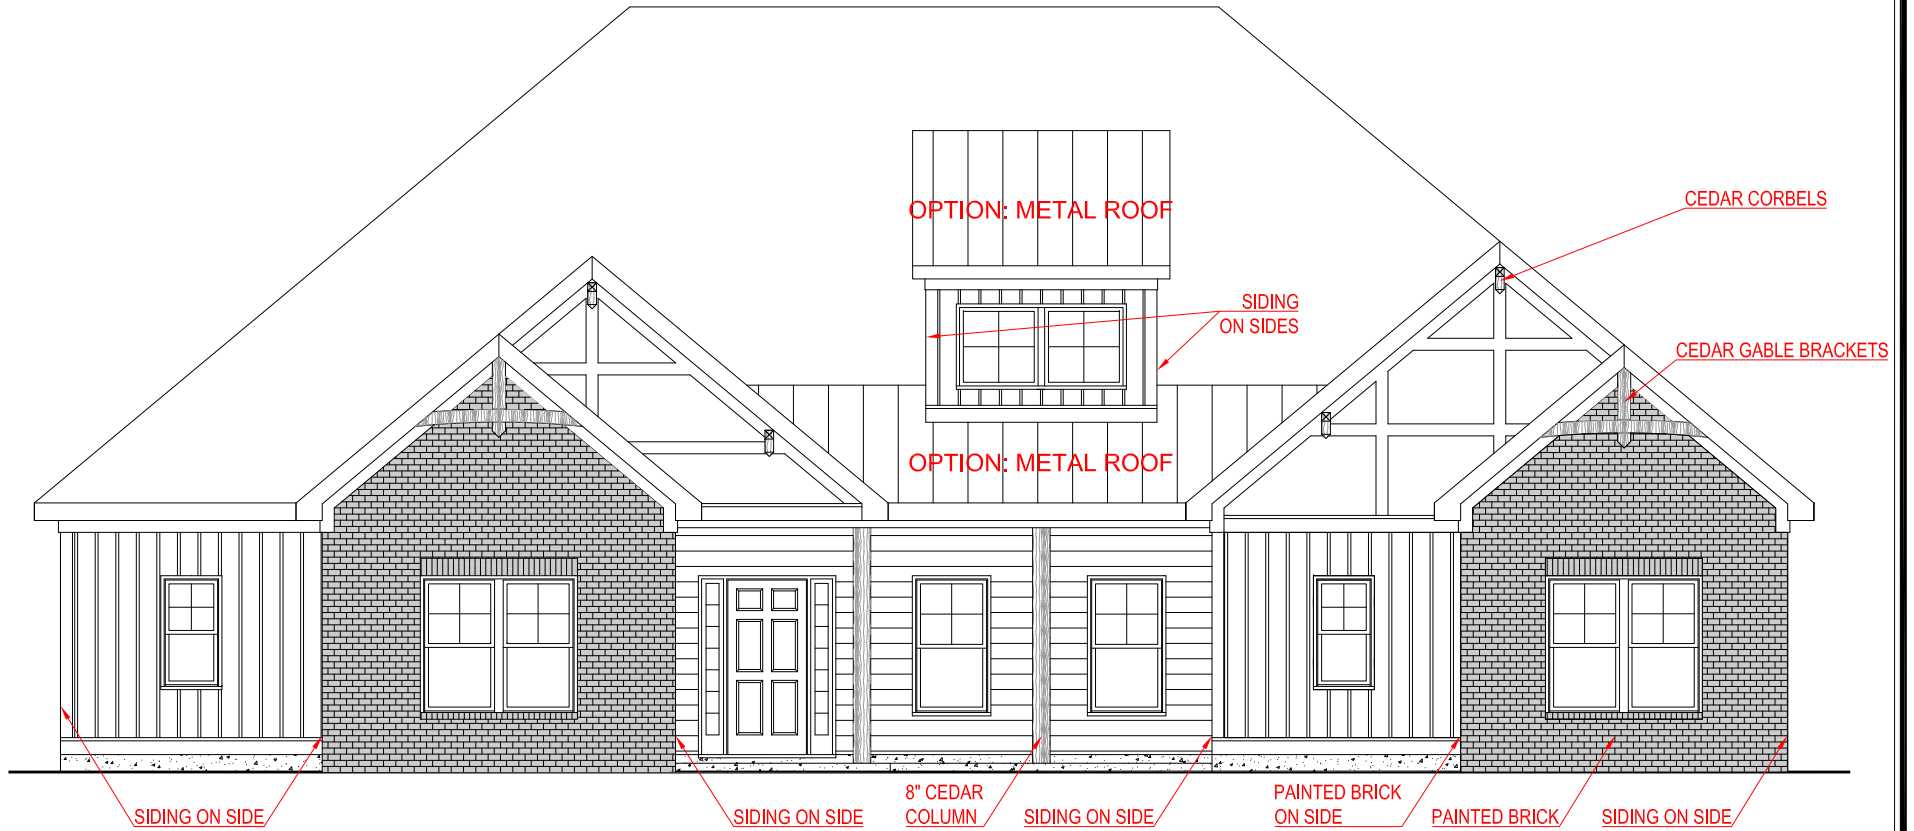


**FRONT ELEVATION -F VERSION**

**SPRINGER**  
SIDE ENTRY VERSION



\*THE DRAWING(S) ON THIS PAGE ARE A GRAPHICAL REPRESENTATION ONLY. PLEASE CONSULT YOUR AGENT FOR SPECIFIC INFORMATION REGARDING THIS FLOOR PLAN. THE DESIGN OF THE FLOOR PLAN REPRESENTED IS SUBJECT TO CHANGE WITHOUT NOTICE.

**SQUARE FOOTAGE:**  
TOTAL: 2,765 SQ. FT.

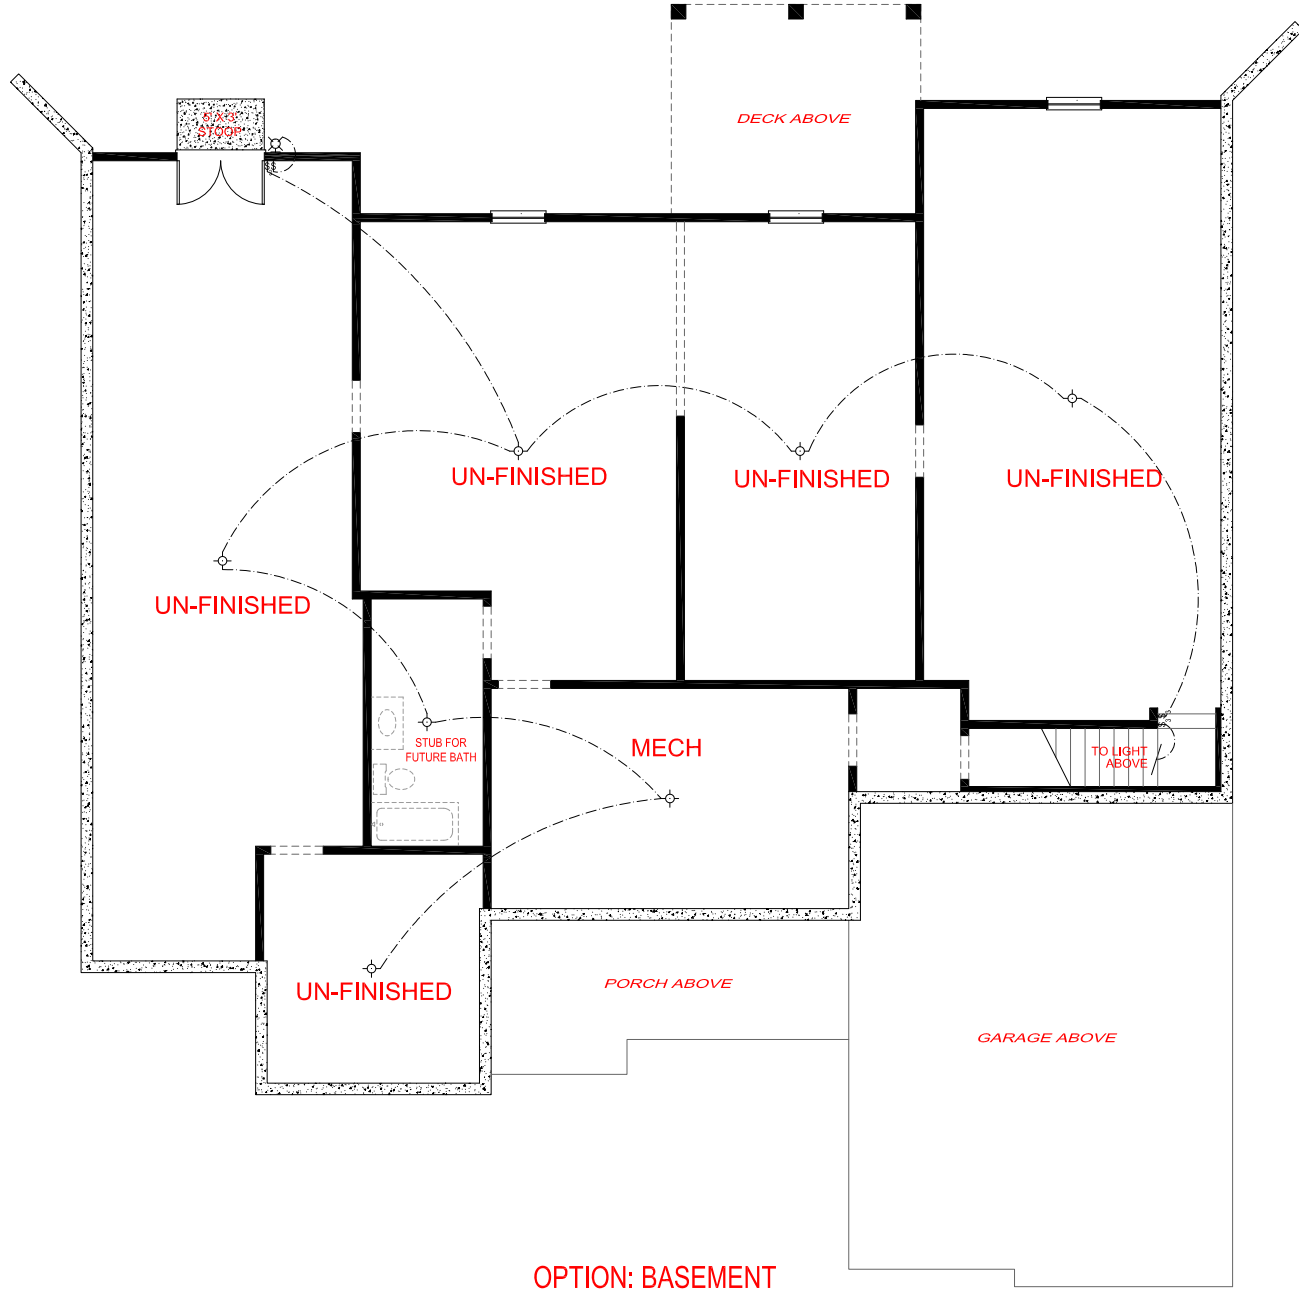

**OPTION: BASEMENT**


ELECTRICAL LEGEND	
	CEILING LIGHT FIXTURE
	WALL LIGHT FIXTURE
	7" LED DISK
	10" LED DISK
	FLOOD LIGHT FIXTURE
	DUPLEX FLOOR OUTLET
	TELEPHONE
	TELEVISION
	SWITCH
	3-WAY SWITCH
	MOTION SENSOR SWITCH
	EXHAUST FAN
	EXHAUST FAN/LIGHT
	SCONCE LIGHT FIXTURE

**SPRINGER**  
SIDE ENTRY VERSION

**JEFF LINDSEY COMMUNITIES**  
*Live your dream.*

\*THE DRAWING(S) ON THIS PAGE ARE A GRAPHICAL REPRESENTATION ONLY. PLEASE CONSULT YOUR AGENT FOR SPECIFIC INFORMATION REGARDING THIS FLOOR PLAN. THE DESIGN OF THE FLOOR PLAN REPRESENTED IS SUBJECT TO CHANGE WITHOUT NOTICE.

**SQUARE FOOTAGE:**  
TOTAL: 2,765 SQ. FT.

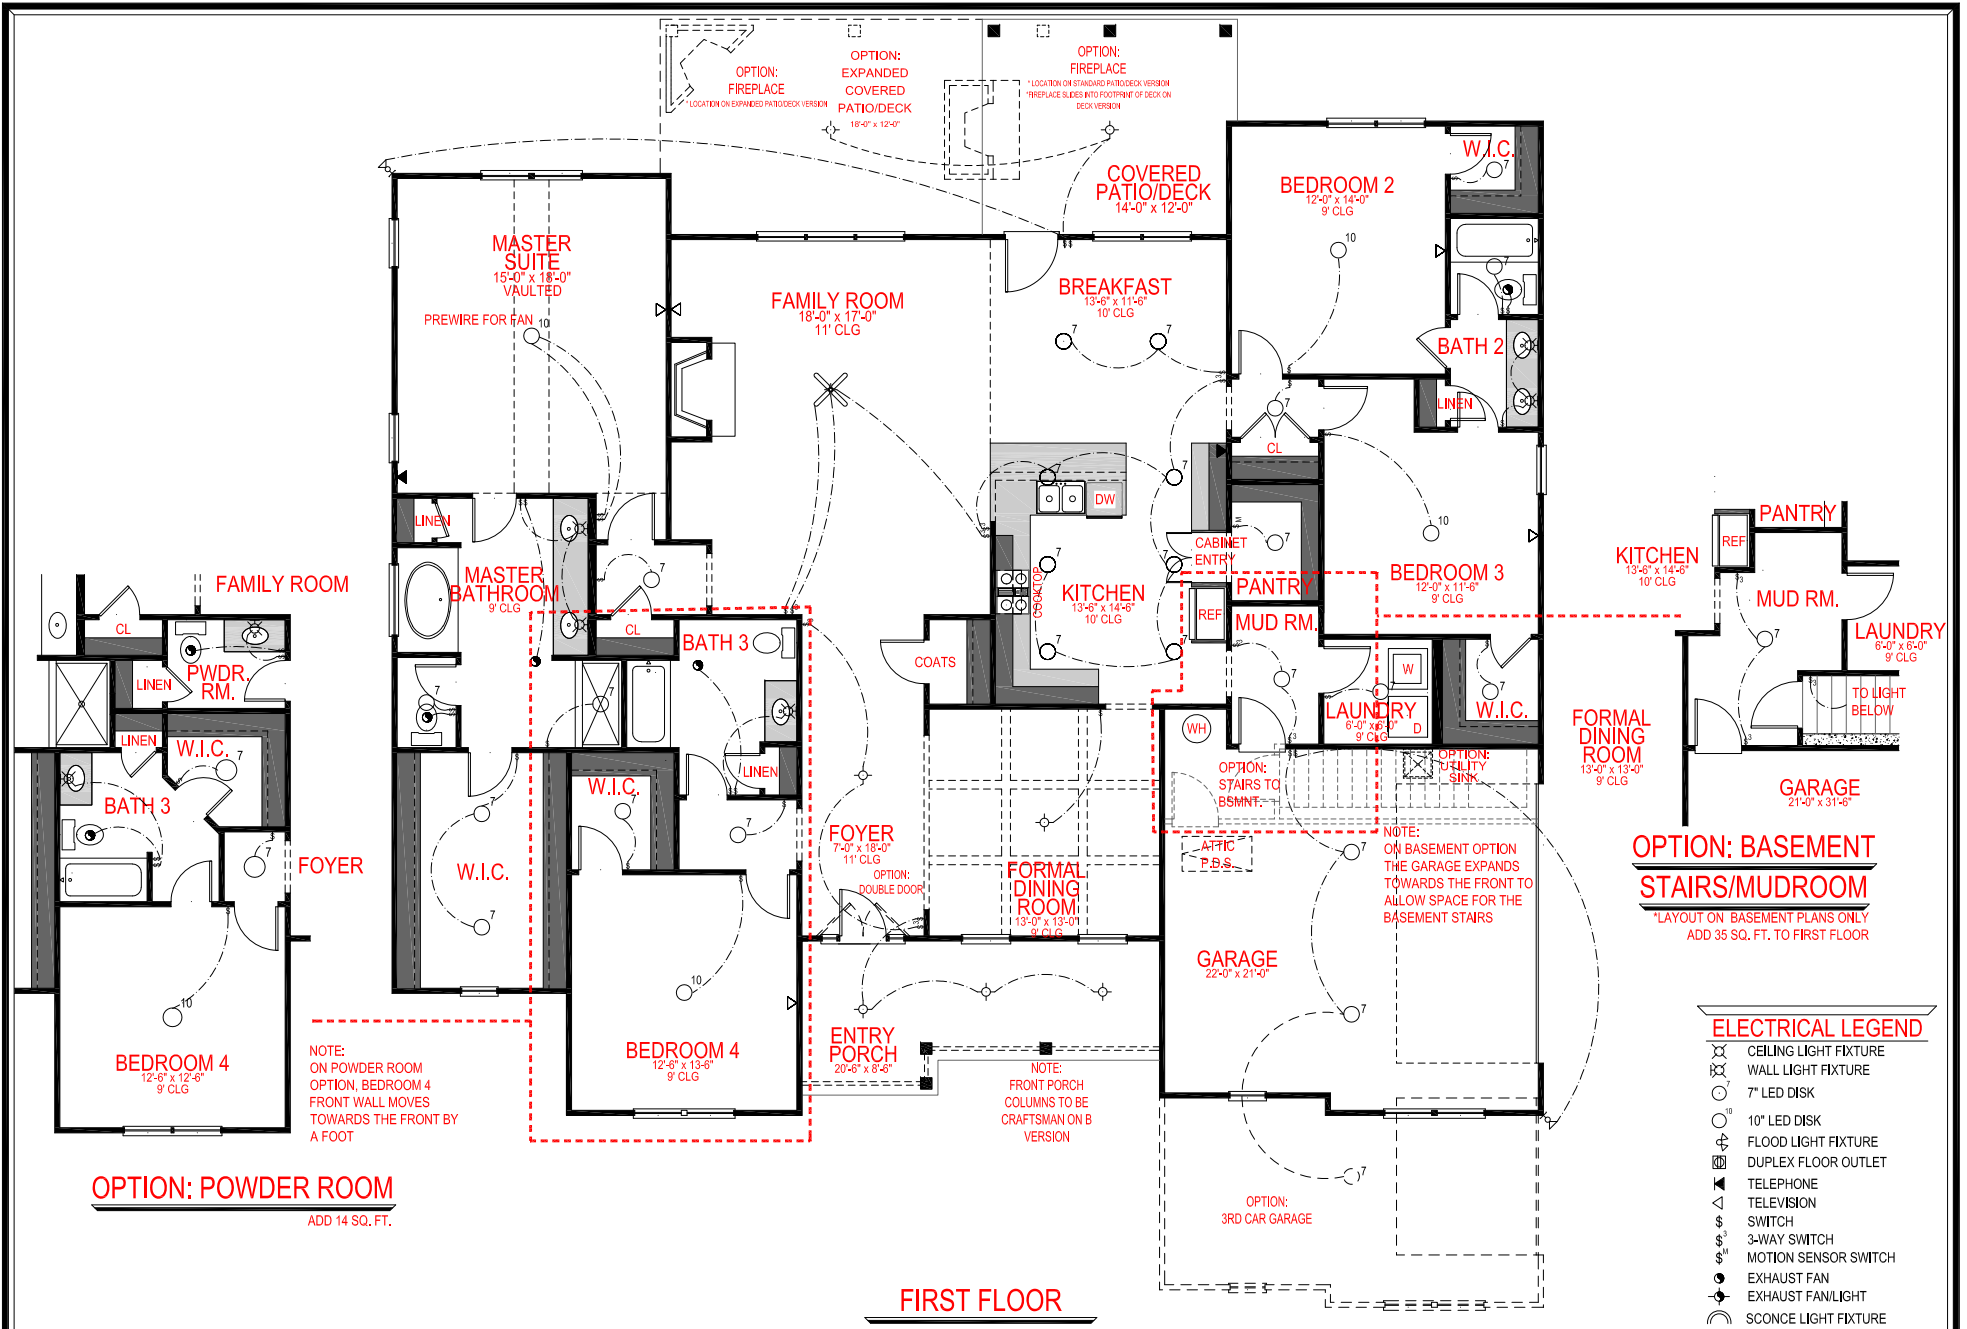

FIRST FLOOR

OPTION: BASEMENT  
STAIRS/MUDROOM

\*LAYOUT ON BASEMENT PLANS ONLY  
ADD 35 SQ. FT. TO FIRST FLOOR

**ELECTRICAL LEGEND**

- CEILING LIGHT FIXTURE
- WALL LIGHT FIXTURE
- 7" LED DISK
- 10" LED DISK
- ⚡ FLOOD LIGHT FIXTURE
- DUPLEX FLOOR OUTLET
- ☎ TELEPHONE
- ☺ TELEVISION
- ⚡ SWITCH
- ⚡ 3-WAY SWITCH
- ⚡ MOTION SENSOR SWITCH
- ☹ EXHAUST FAN
- ☹ EXHAUST FANLIGHT
- SCONCE LIGHT FIXTURE

**SQUARE FOOTAGE:**

TOTAL: 2,765 SQ. FT.

\*THE DRAWING(S) ON THIS PAGE ARE A GRAPHICAL REPRESENTATION ONLY. PLEASE CONSULT YOUR AGENT FOR SPECIFIC INFORMATION REGARDING THIS FLOOR PLAN. THE DESIGN OF THE FLOOR PLAN REPRESENTED IS SUBJECT TO CHANGE WITHOUT NOTICE.

**SPRINGER**  
SIDE ENTRY VERSION

**JEFF LINDSEY COMMUNITIES**  
*Live your dream.*

**OPTION: POWDER ROOM**  
ADD 14 SQ. FT.

NOTE:  
ON POWDER ROOM  
OPTION, BEDROOM 4  
FRONT WALL MOVES  
TOWARDS THE FRONT BY  
A FOOT

NOTE:  
FRONT PORCH  
COLUMNS TO BE  
CRAFTSMAN ON B  
VERSION

NOTE:  
ON BASEMENT OPTION  
THE GARAGE EXPANDS  
TOWARDS THE FRONT TO  
ALLOW SPACE FOR THE  
BASEMENT STAIRS

OPTION:  
FIREPLACE  
LOCATION ON EXPANDED PATIO/DECK  
VERSION  
18'-0" x 12'-0"

OPTION:  
EXPANDED  
COVERED  
PATIO/DECK  
18'-0" x 12'-0"

OPTION:  
FIREPLACE  
LOCATION ON STANDARD PATIO/DECK VERSION  
FIREPLACE SLIDES INTO FOOTPRINT OF DECK ON  
DECK VERSION  

COVERED  
PATIO/DECK  
14'-0" x 12'-0"

BREAKFAST  
10' CLG

FAMILY ROOM  
18'-0" x 17'-0"  
11' CLG

MASTER  
SUITE  
15'-0" x 18'-0"  
VAULTED

PREWIRE FOR FAN 10

MASTER  
BATHROOM  
9' CLG

KITCHEN  
10' CLG

FORMAL  
DINING  
ROOM  
13'-0" x 13'-0"  
9' CLG

FOYER  
7'-0" x 18'-0"  
11' CLG

ENTRY  
PORCH  
20'-6" x 8'-6"

BEDROOM 2  
12'-0" x 14'-0"  
9' CLG

BEDROOM 3  
9' CLG

GARAGE  
22'-0" x 21'-0"

BEDROOM 4  
12'-6" x 12'-6"  
9' CLG

BEDROOM 4  
12'-6" x 13'-6"  
9' CLG

FORMAL  
DINING  
ROOM  
9' CLG

LAUNDRY  
6'-0" x 6'-0"  
9' CLG

LAUNDRY  
6'-0" x 6'-0"  
9' CLG

GARAGE  
21'-0" x 31'-6"

FAMILY ROOM

KITCHEN  
13'-6" x 14'-6"  
10' CLG

MUD RM.

BATH 3

BATH 3

FOYER

ENTRY

FORMAL  
DINING  
ROOM

WH  
AIR  
P.B.S.

OPTION:  
STAIRS TO  
BSMNT.

W.I.C.

W.I.C.

PANTRY

PANTRY

MUD RM.






































